

Scale 1 INCH = 100 FEET

DETAIL
REVETMENTS 671.3 & 670.95

SCALE 1 INCH = 100'



DETAIL
REVETMENT 670.95

DETAIL OF REVET 671.45
SCALE 1" = 200'

I O W A

MAYNE AND RIGDON LEVEE
671.25

N E B R A S K A

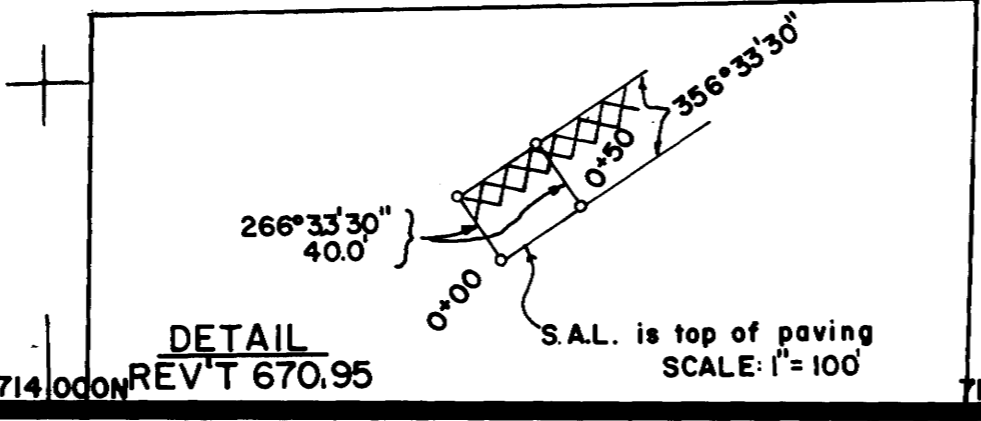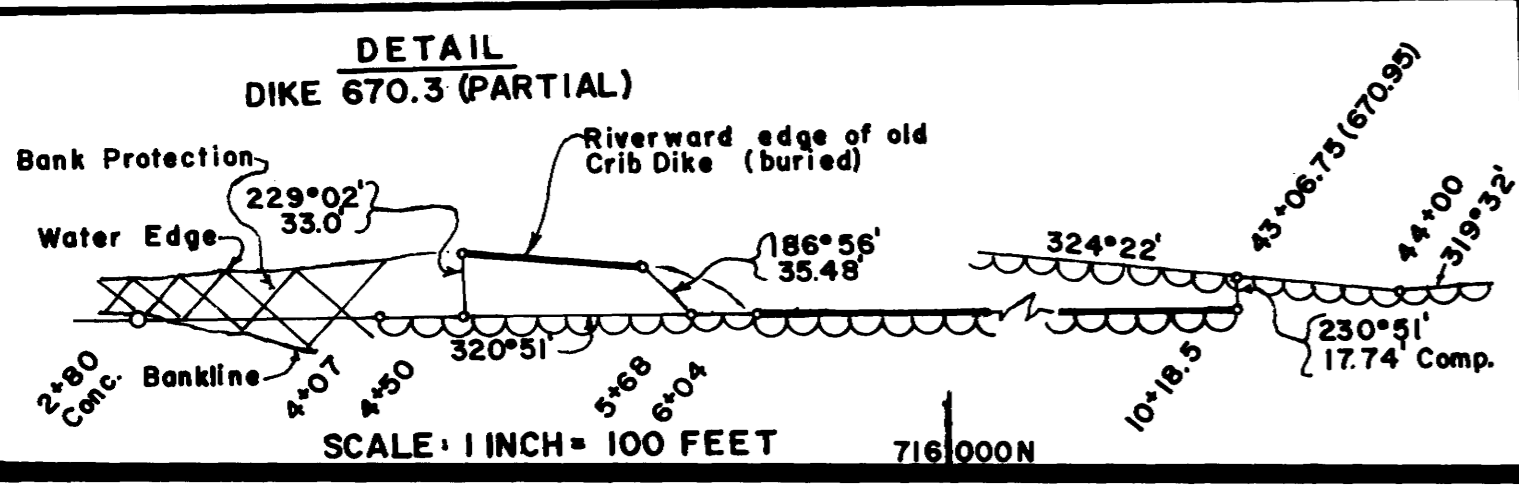

MISSOURI RIVER BANKS
State Surveyors Office, State of Nebr.
Taken From U.S. Army Engineer Plans.
Showing Section Lines, Date: 4-1-64
Sheet No. 89 Scale, 1" = 400'