


HARRISON COUNTY

I O W A

WALLIS LEVEE

BURT COUNTY

NEBRASKA

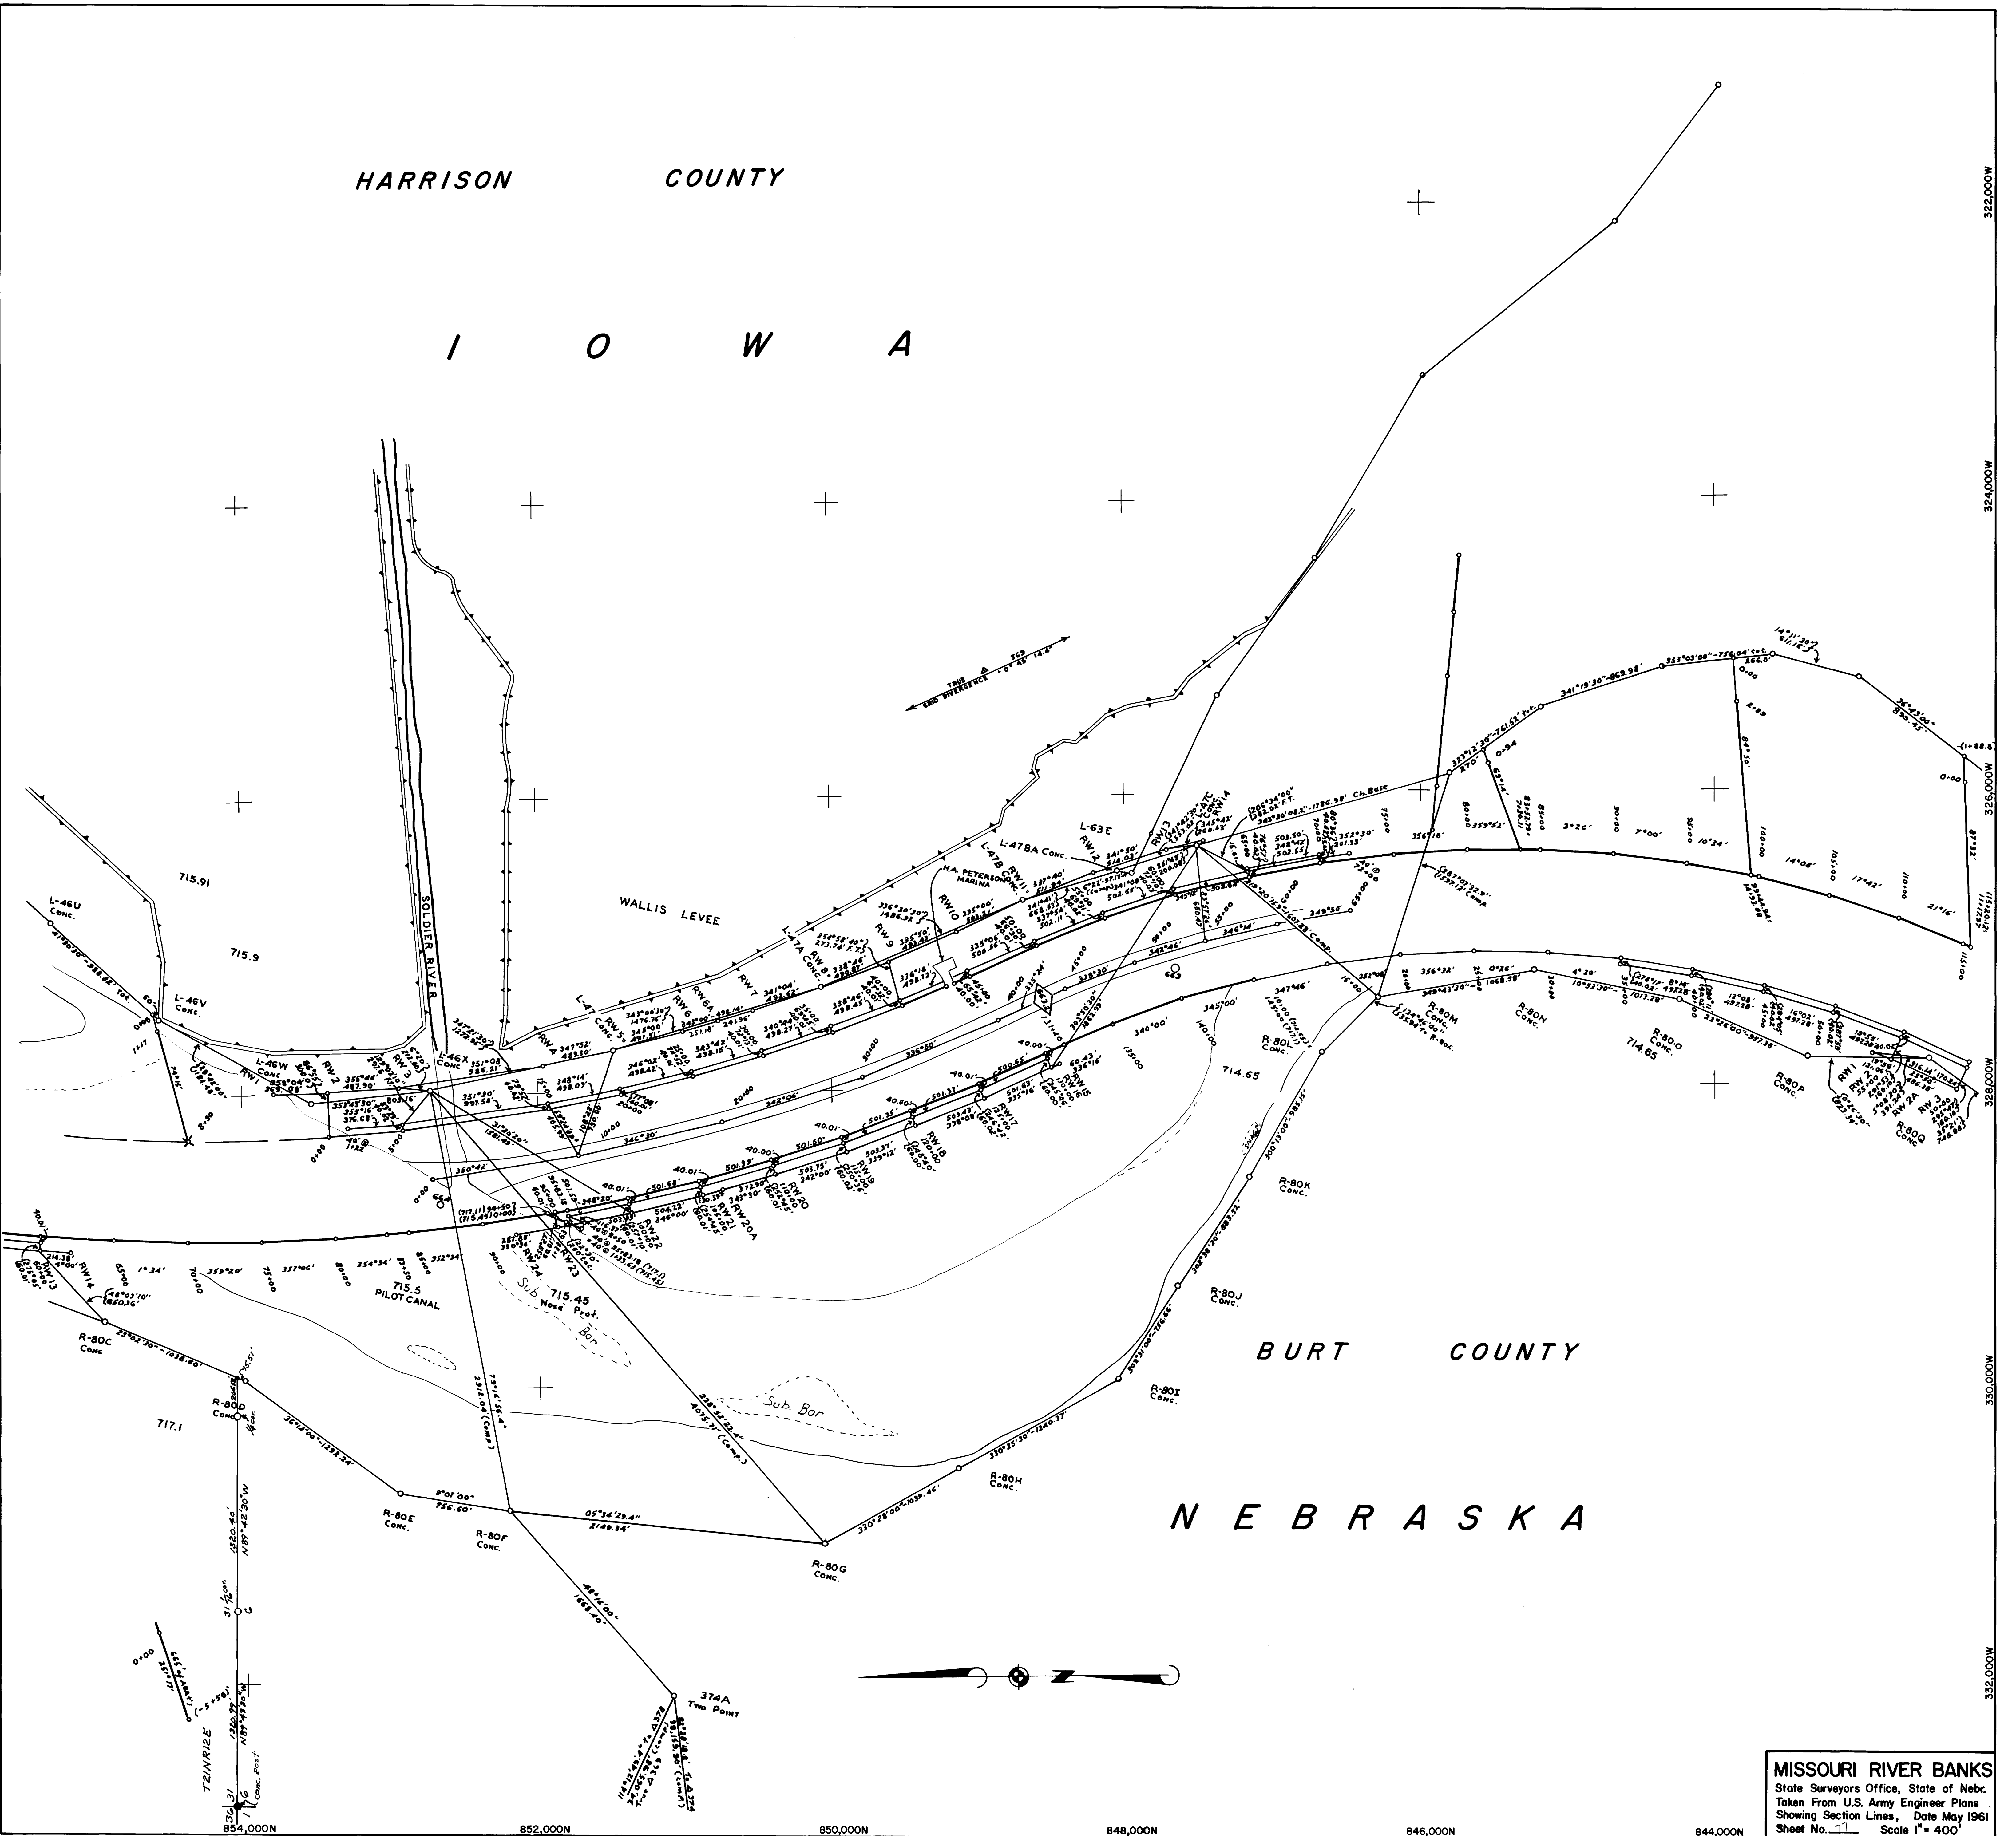

**MISSOURI RIVER BANKS**  
 State Surveyors Office, State of Nebc.  
 Taken From U.S. Army Engineer Plans  
 Showing Section Lines, Date May 1961  
 Sheet No. 17 Scale 1" = 400'


V.G.S.  
 R.S.  
 OK

HARRISON COUNTY

I O W A

BURT COUNTY

NEBRASKA

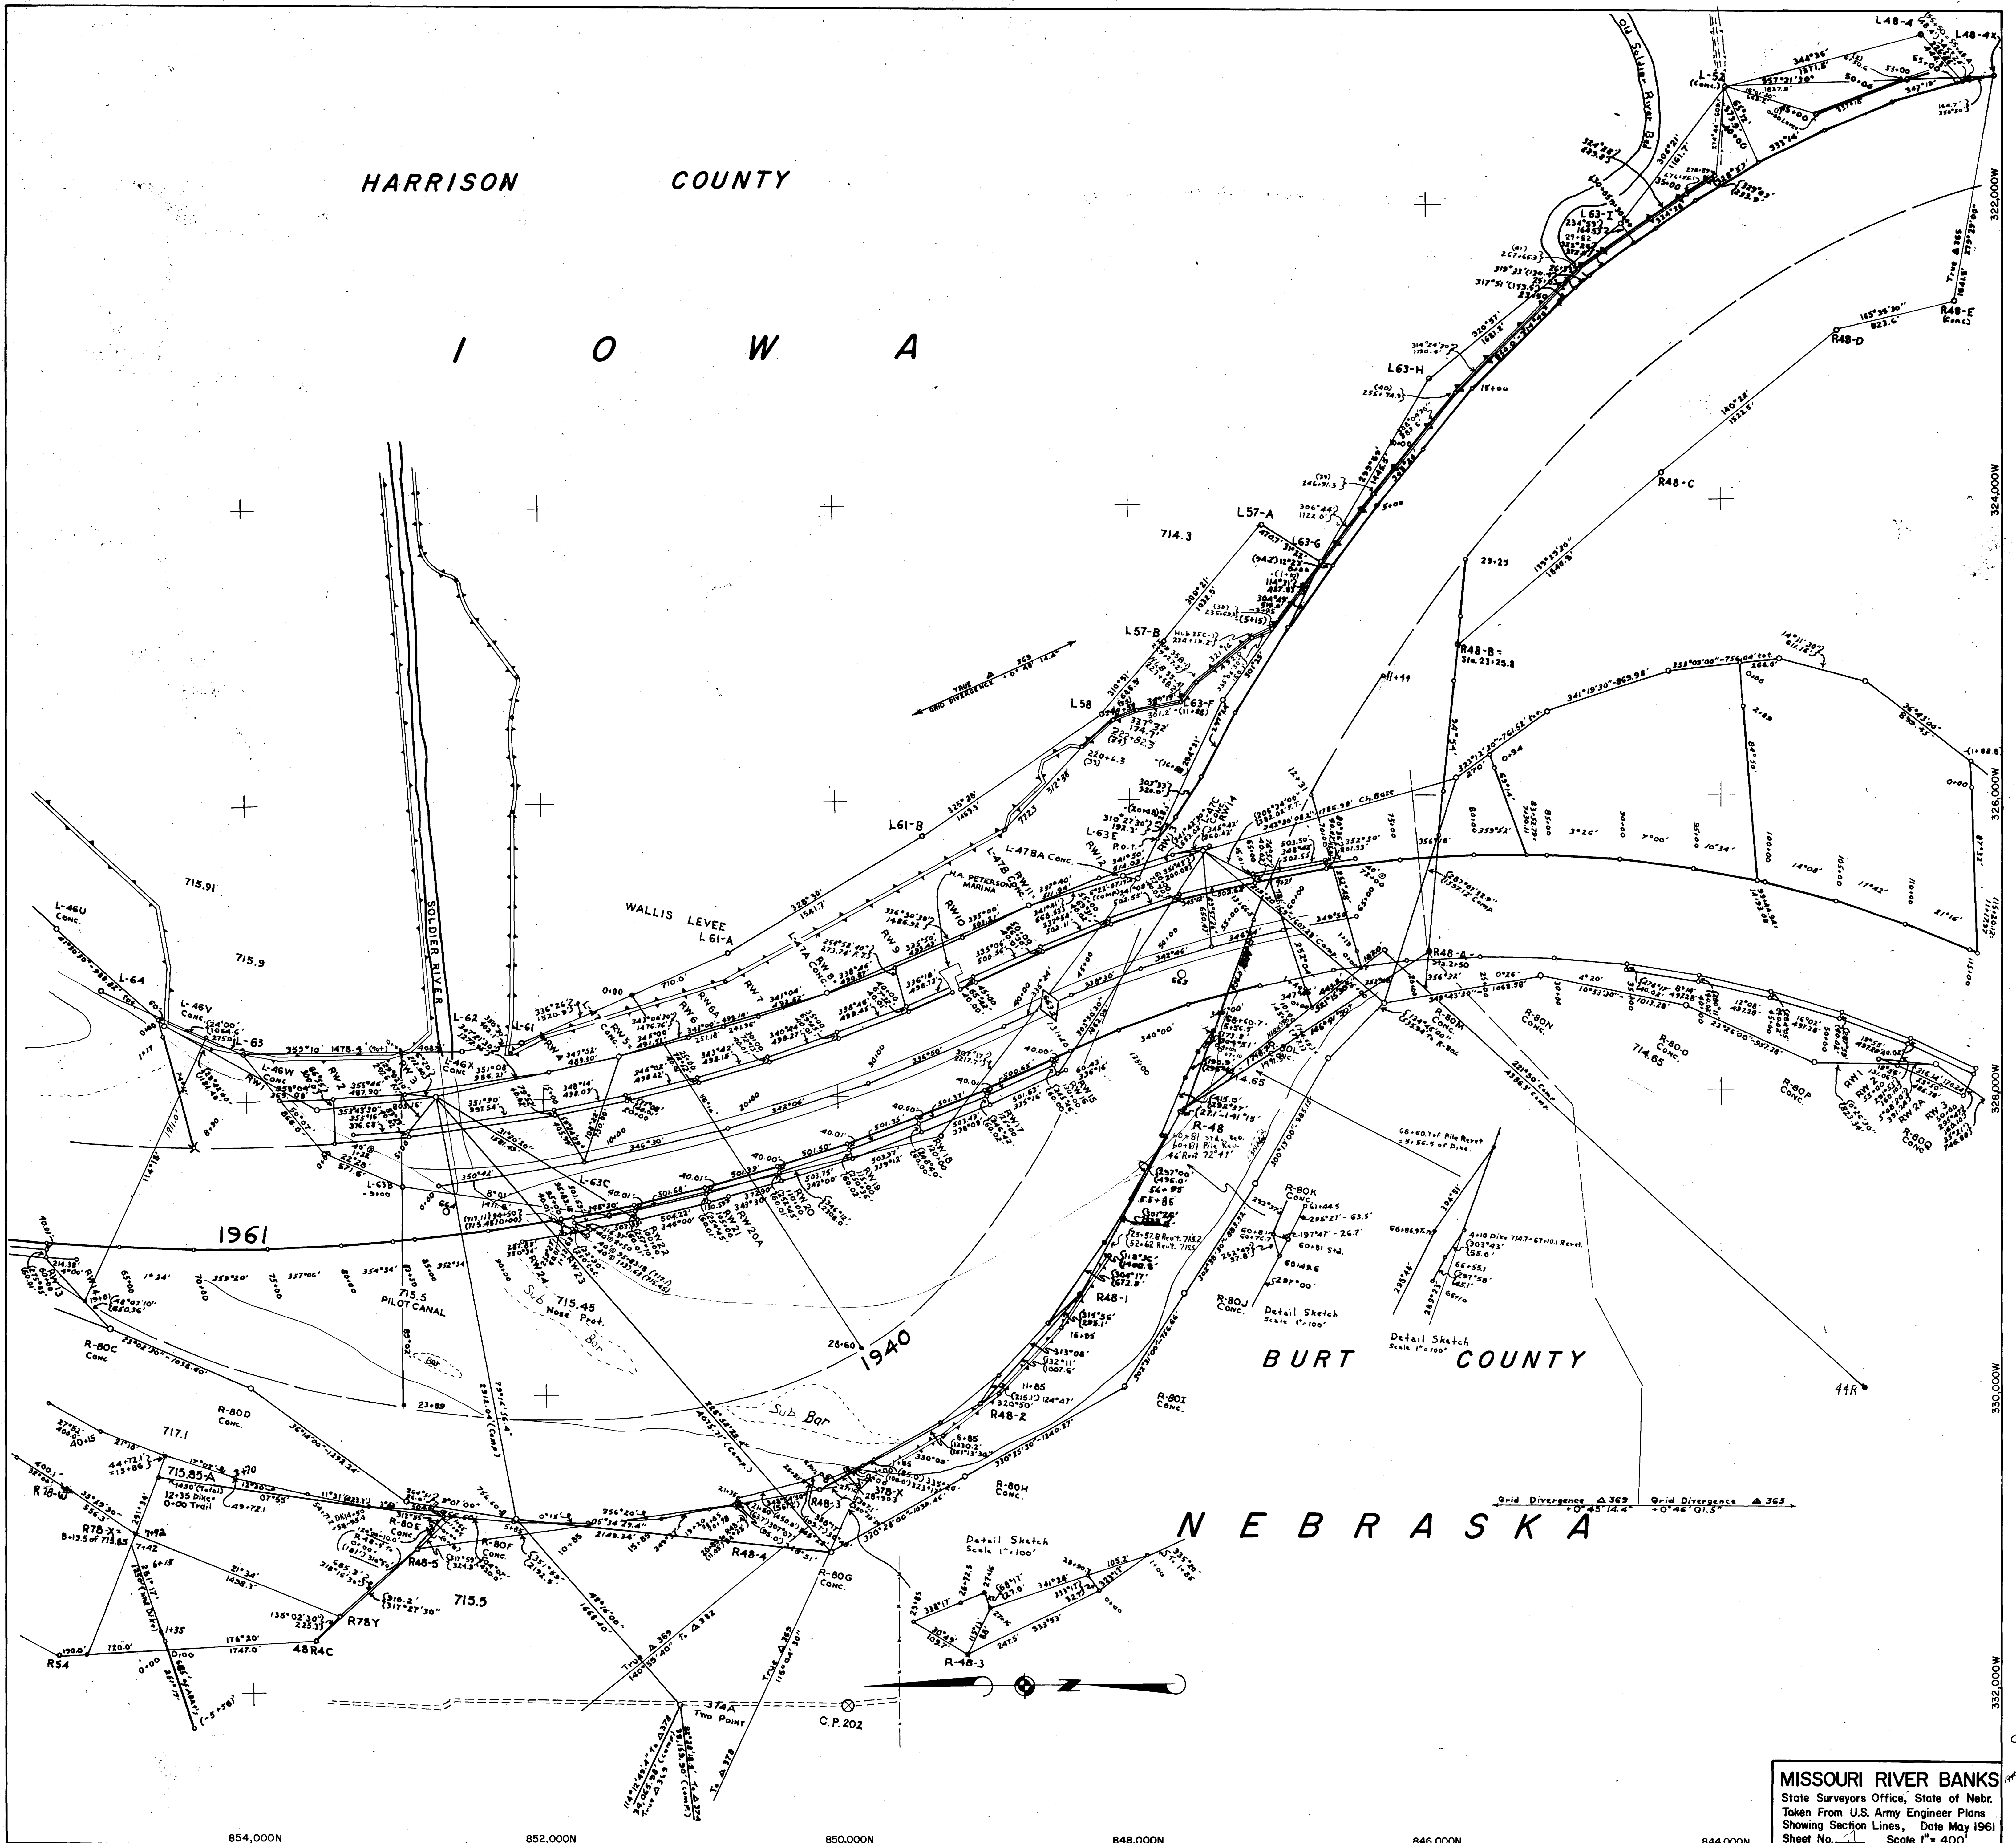

MISSOURI RIVER BANKS  
 State Surveyors Office, State of Nebr.  
 Taken From U.S. Army Engineer Plans  
 Showing Section Lines, Date May 1961  
 Sheet No. 11 Scale 1" = 400'

checked  
 65  
 corrected  
 L.B.