

M O N O N A C O U N T Y

I O W A



370,000W

372,000W

374,000W

376,000W

378,000W

380,000W

992,000N


990,000N

988,000N

986,000N

984,000N

982,000N

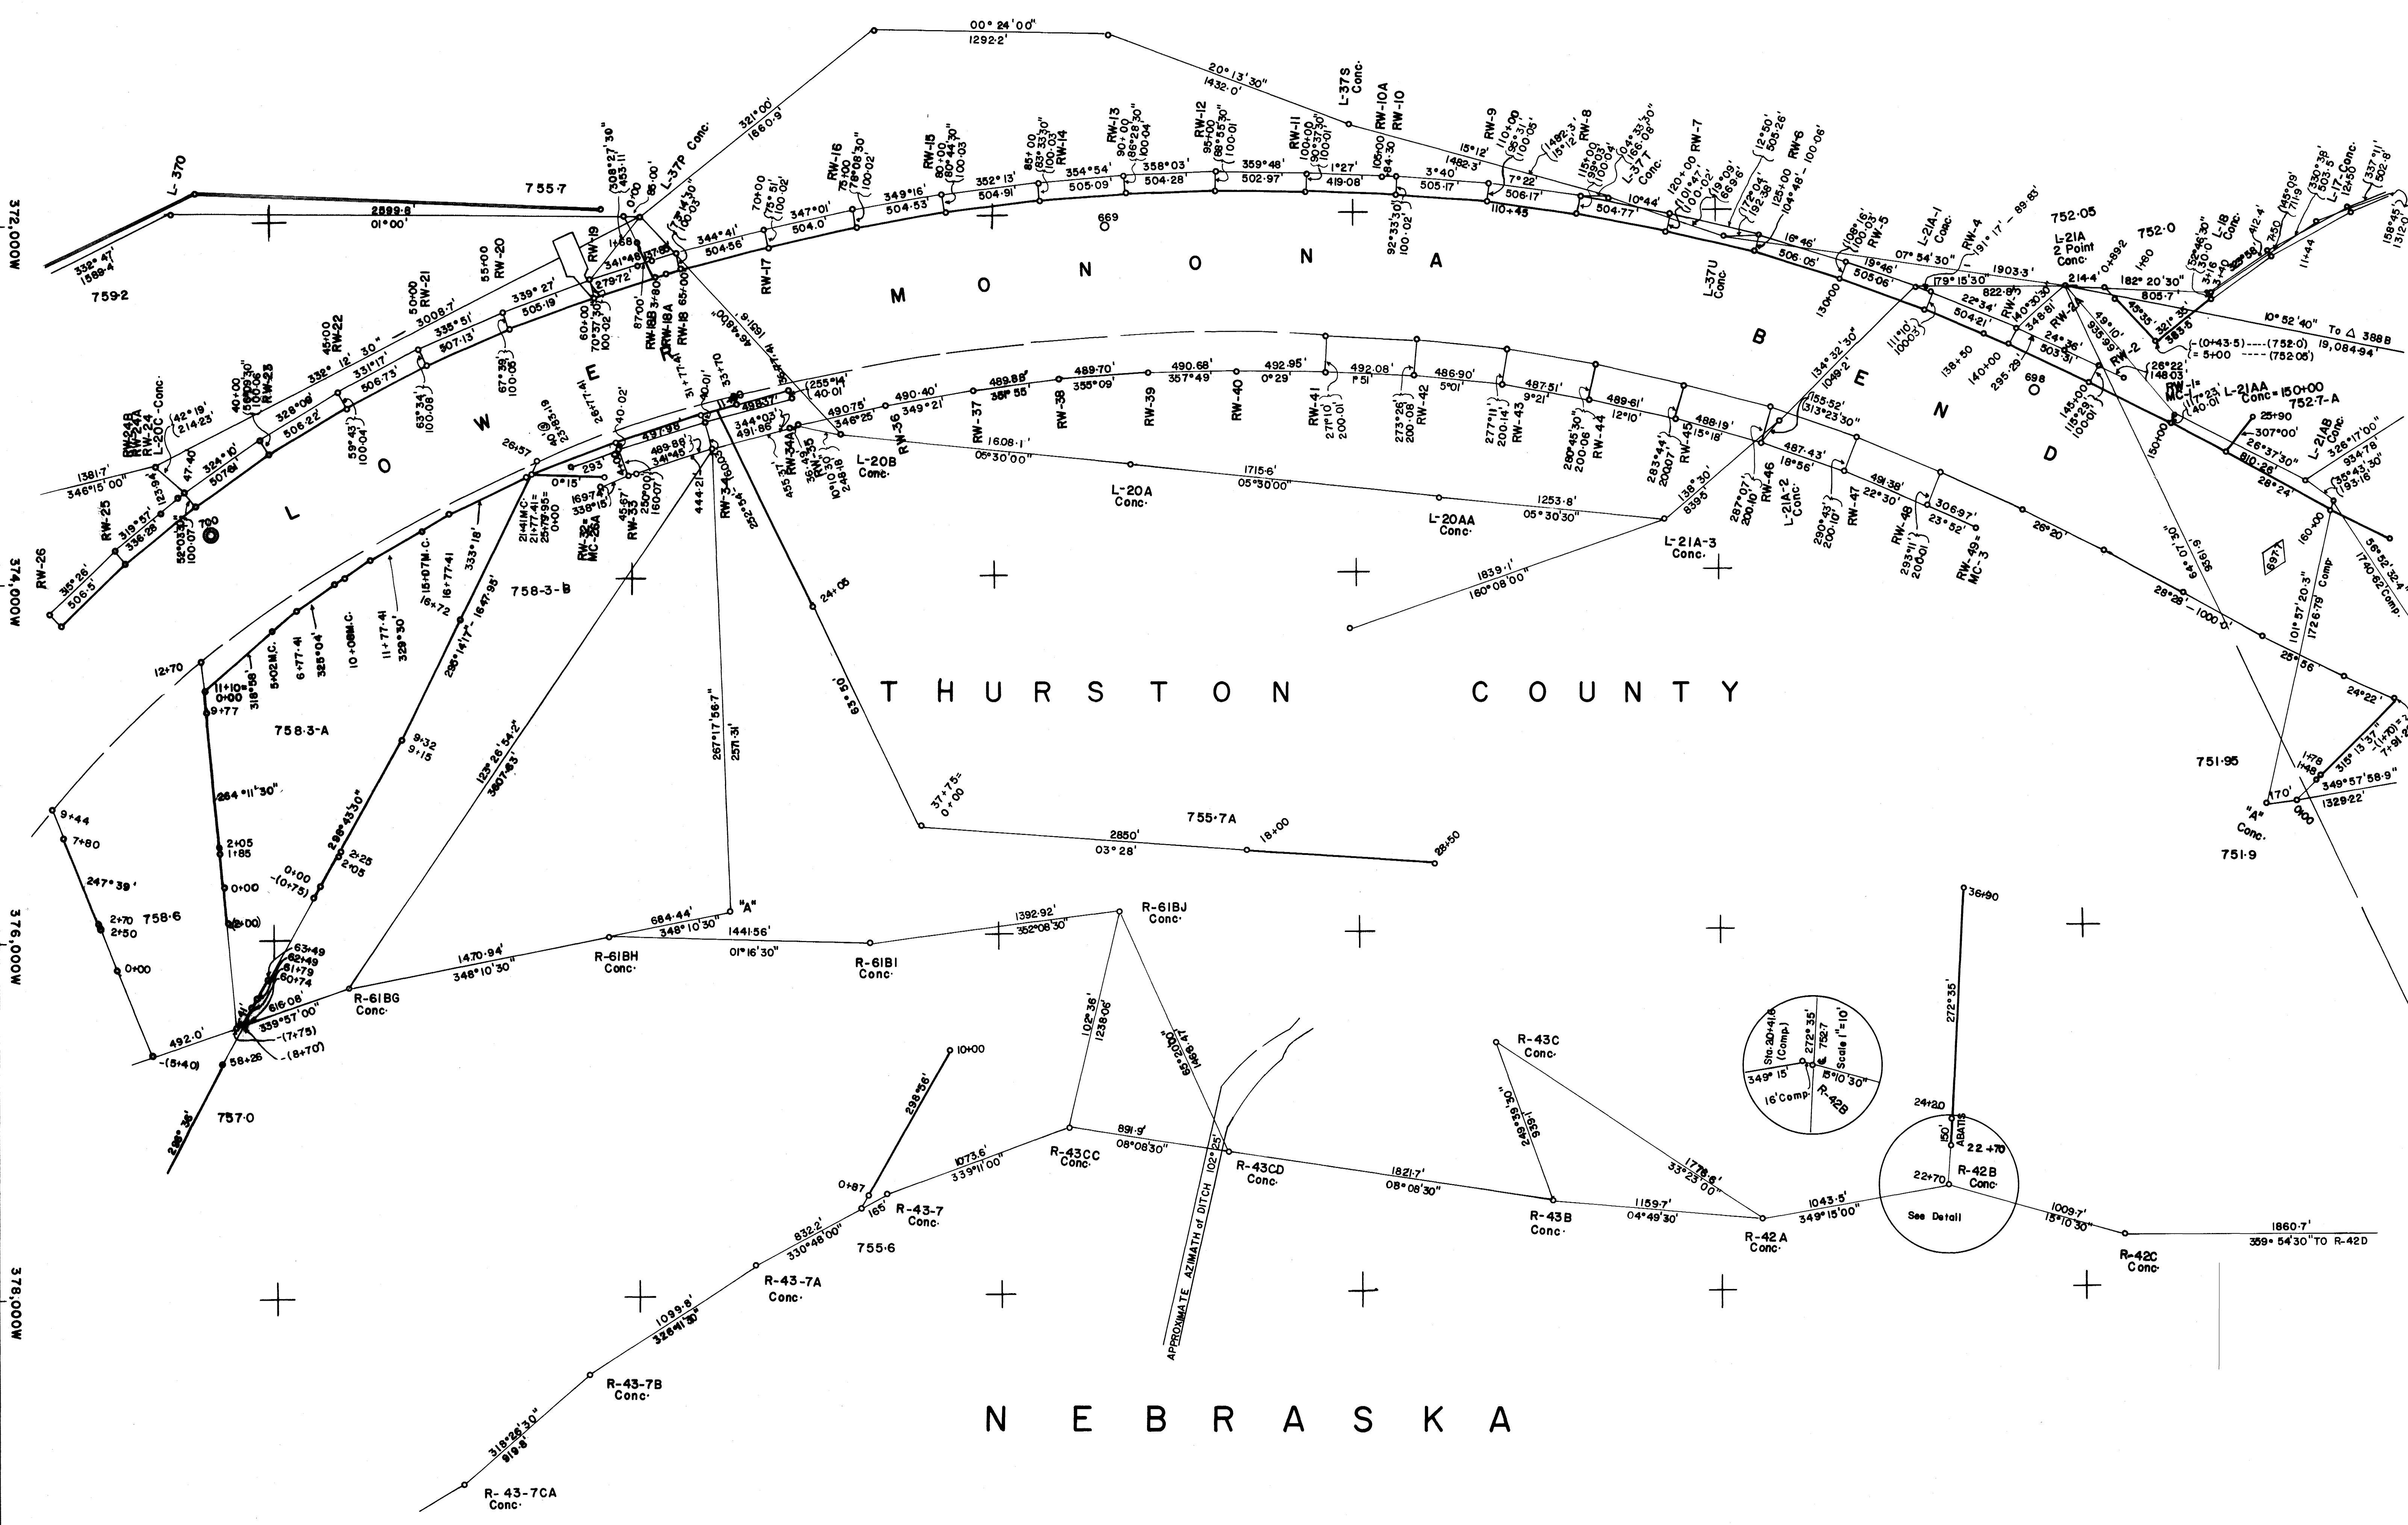

MISSOURI RIVER BANKS
State Surveyors Office, State of Nebr.
Taken From U.S. Army Engineer Plans
Showing Section Lines, Date MAY 51
Sheet No. 1 Scale 1" = 400'


L.B.

MONONA COUNTY

IOWA



370,000
372,000
374,000
376,000
378,000
380,000

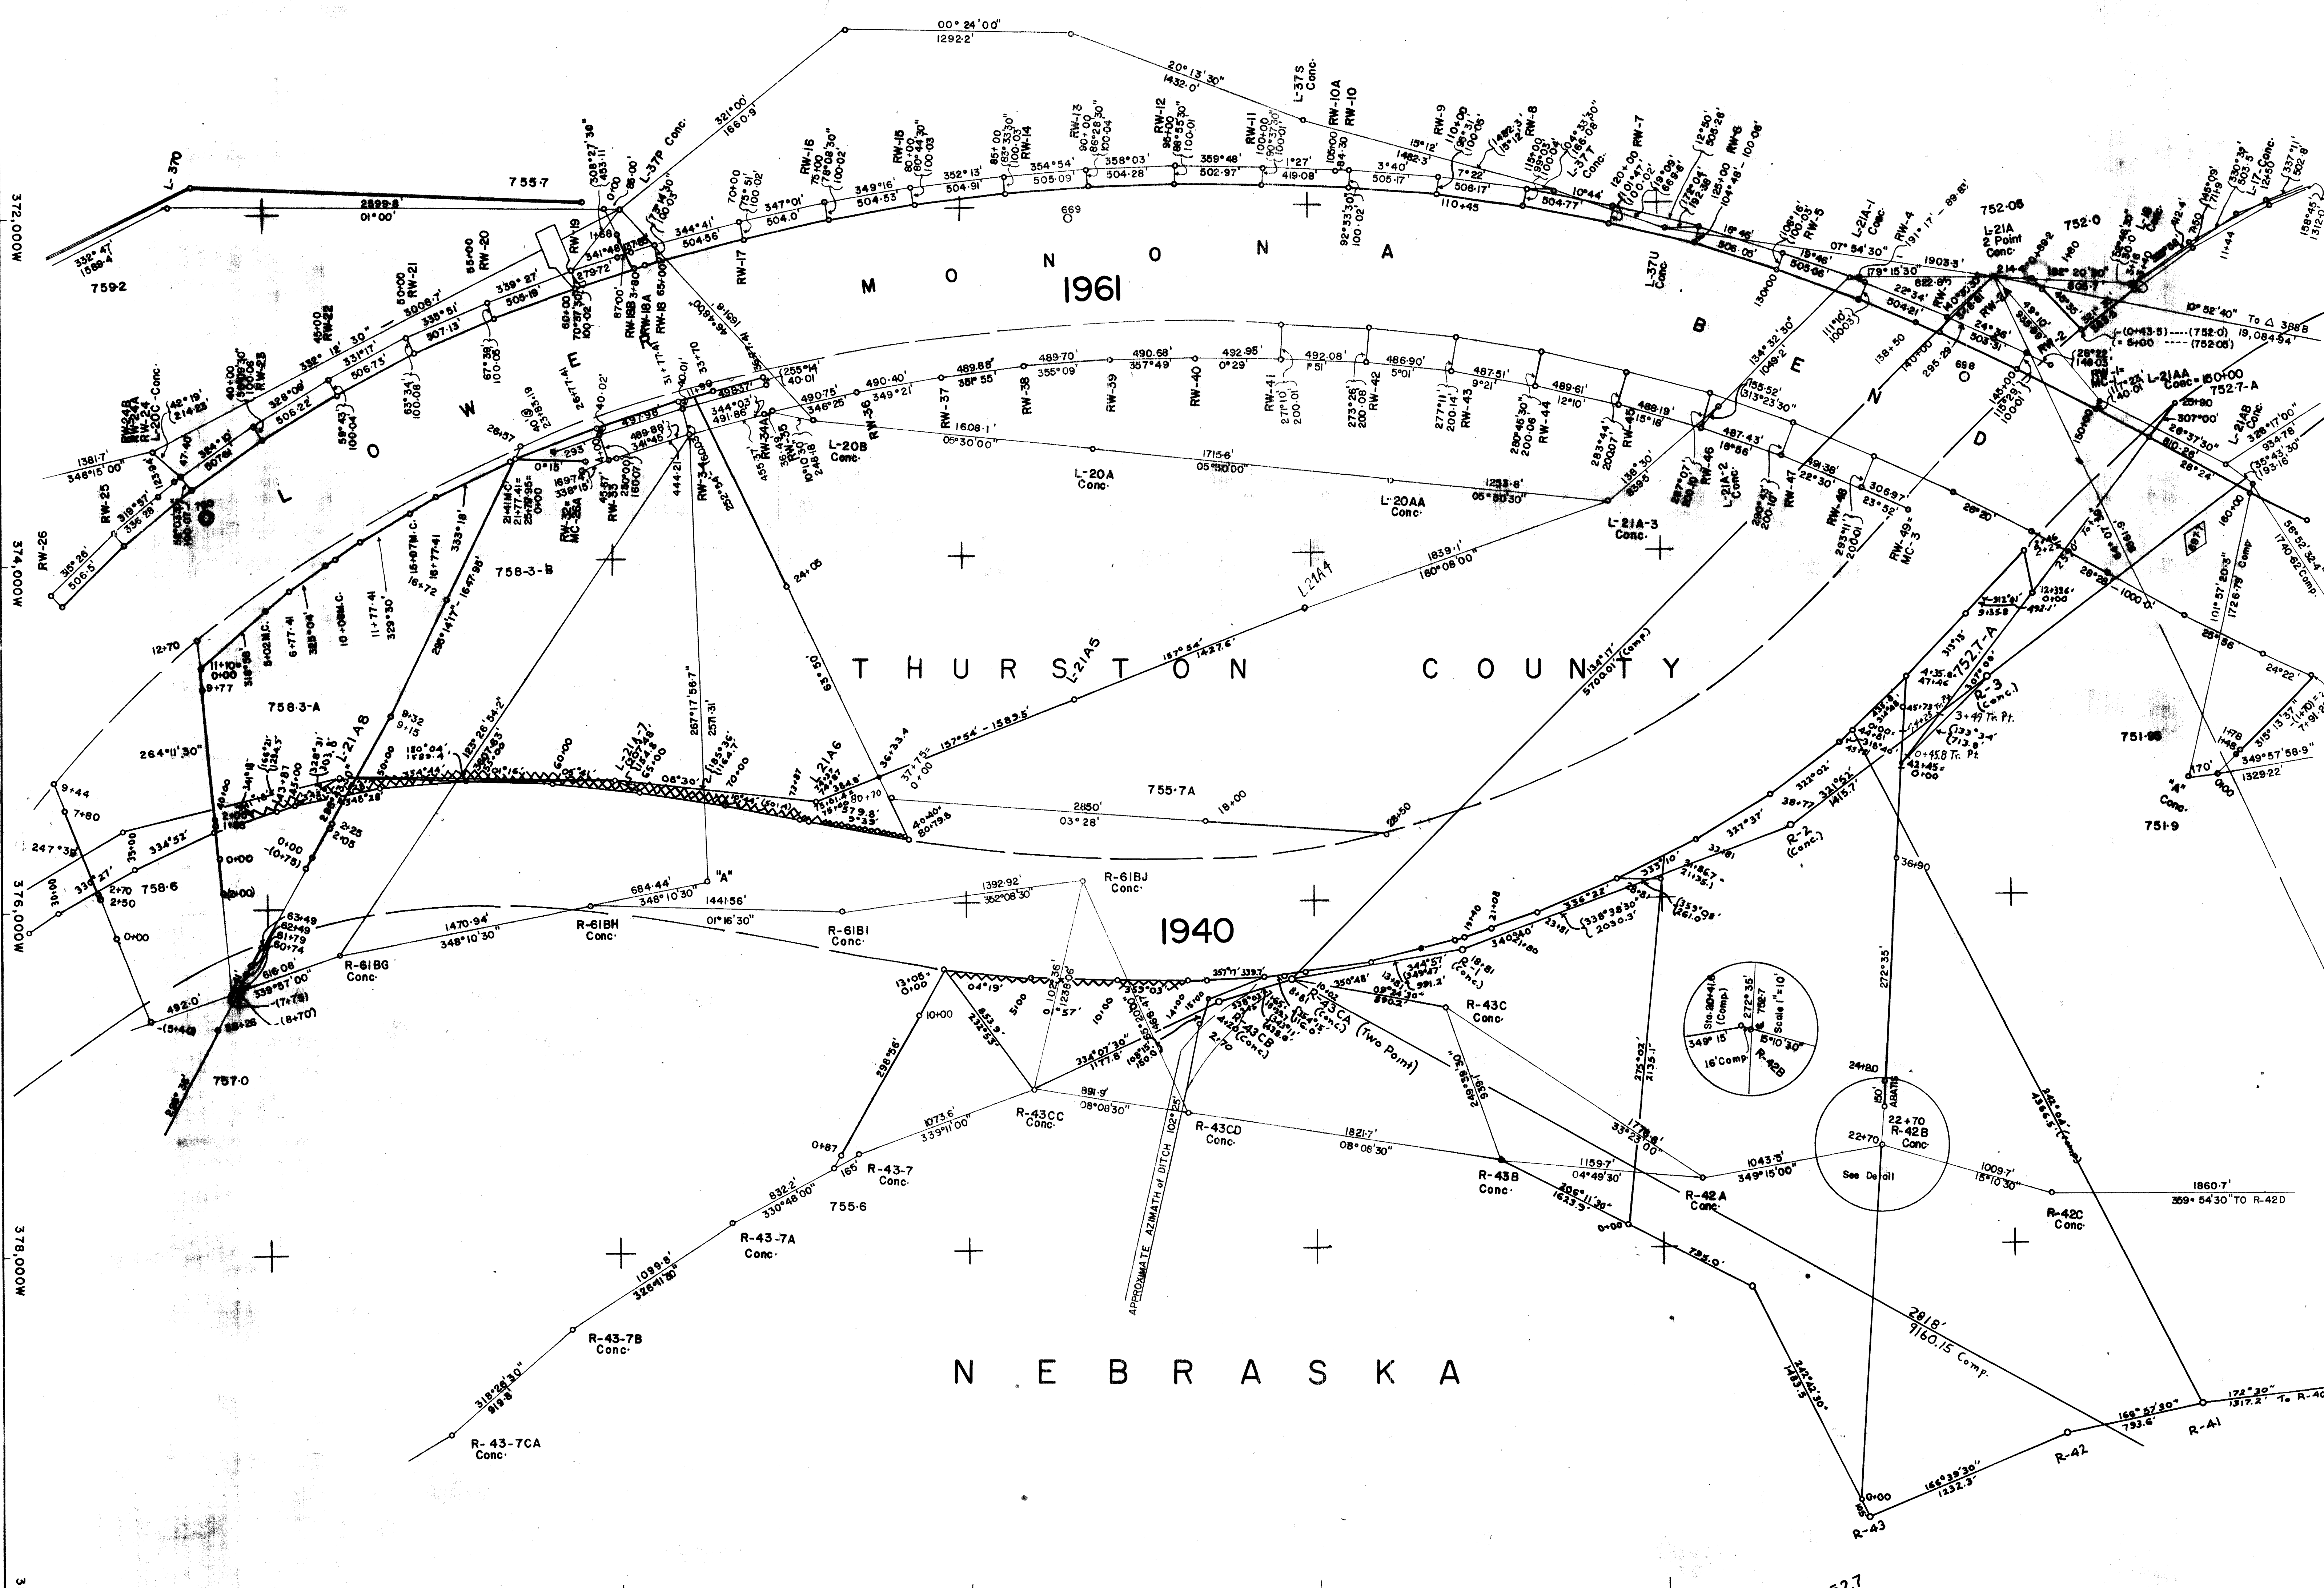

THURSTON COUNTY

NEBRASKA

992,000 990,000 988,000 986,000 984,000 982,000

MISSOURI RIVER BANKS
State Surveyors Office, State of Nebr.
Taken From U.S. Army Engineer Plans
Showing Section Lines, Date May-61
Sheet No. 25 Scale 1" = 400'

1970
G.S.
L.E.
corrected