


WAR DEPARTMENT

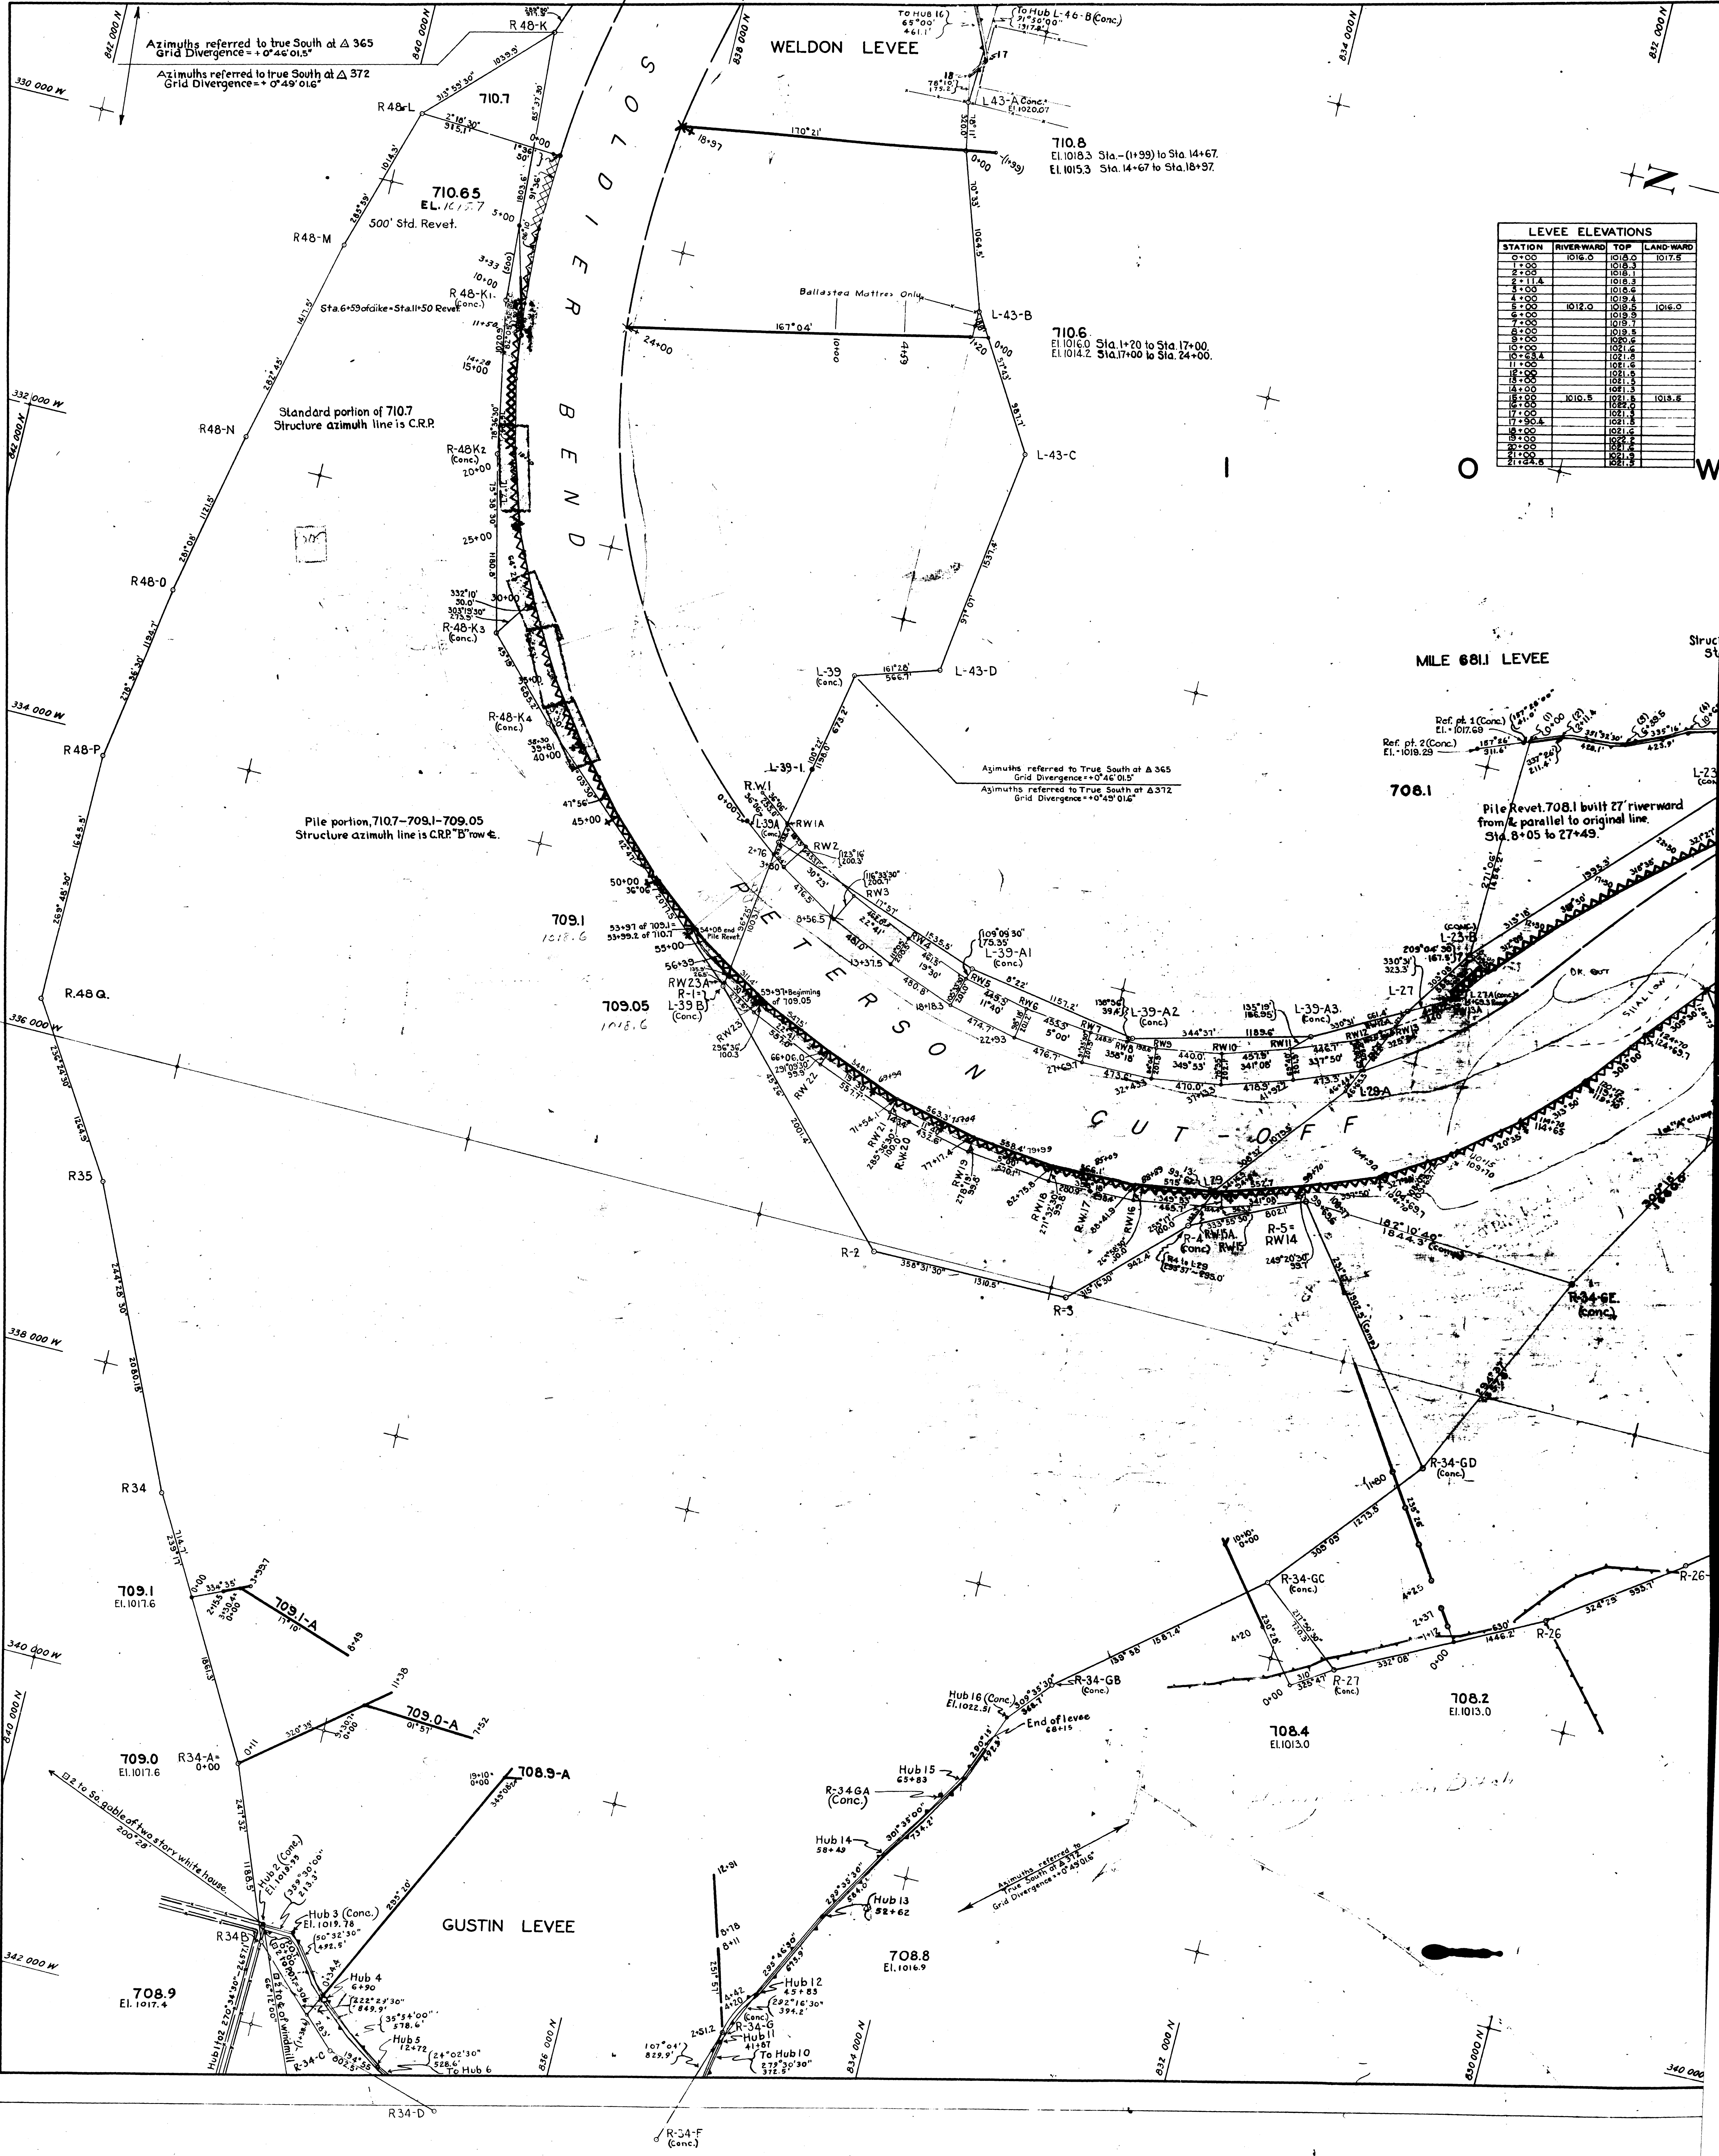

LEVEE ELEVATIONS			
STATION	RIVERWARD	TOP	LANDWARD



- XL
- X8
- X6

ART MATERIALS  
ANCHORS &  
REPRODUCTIONS  
PHOTO COPY &  
BLU-PRINTING  
MIDWAY STREET  
CHICAGO, ILL.