


WAR DEPARTMENT

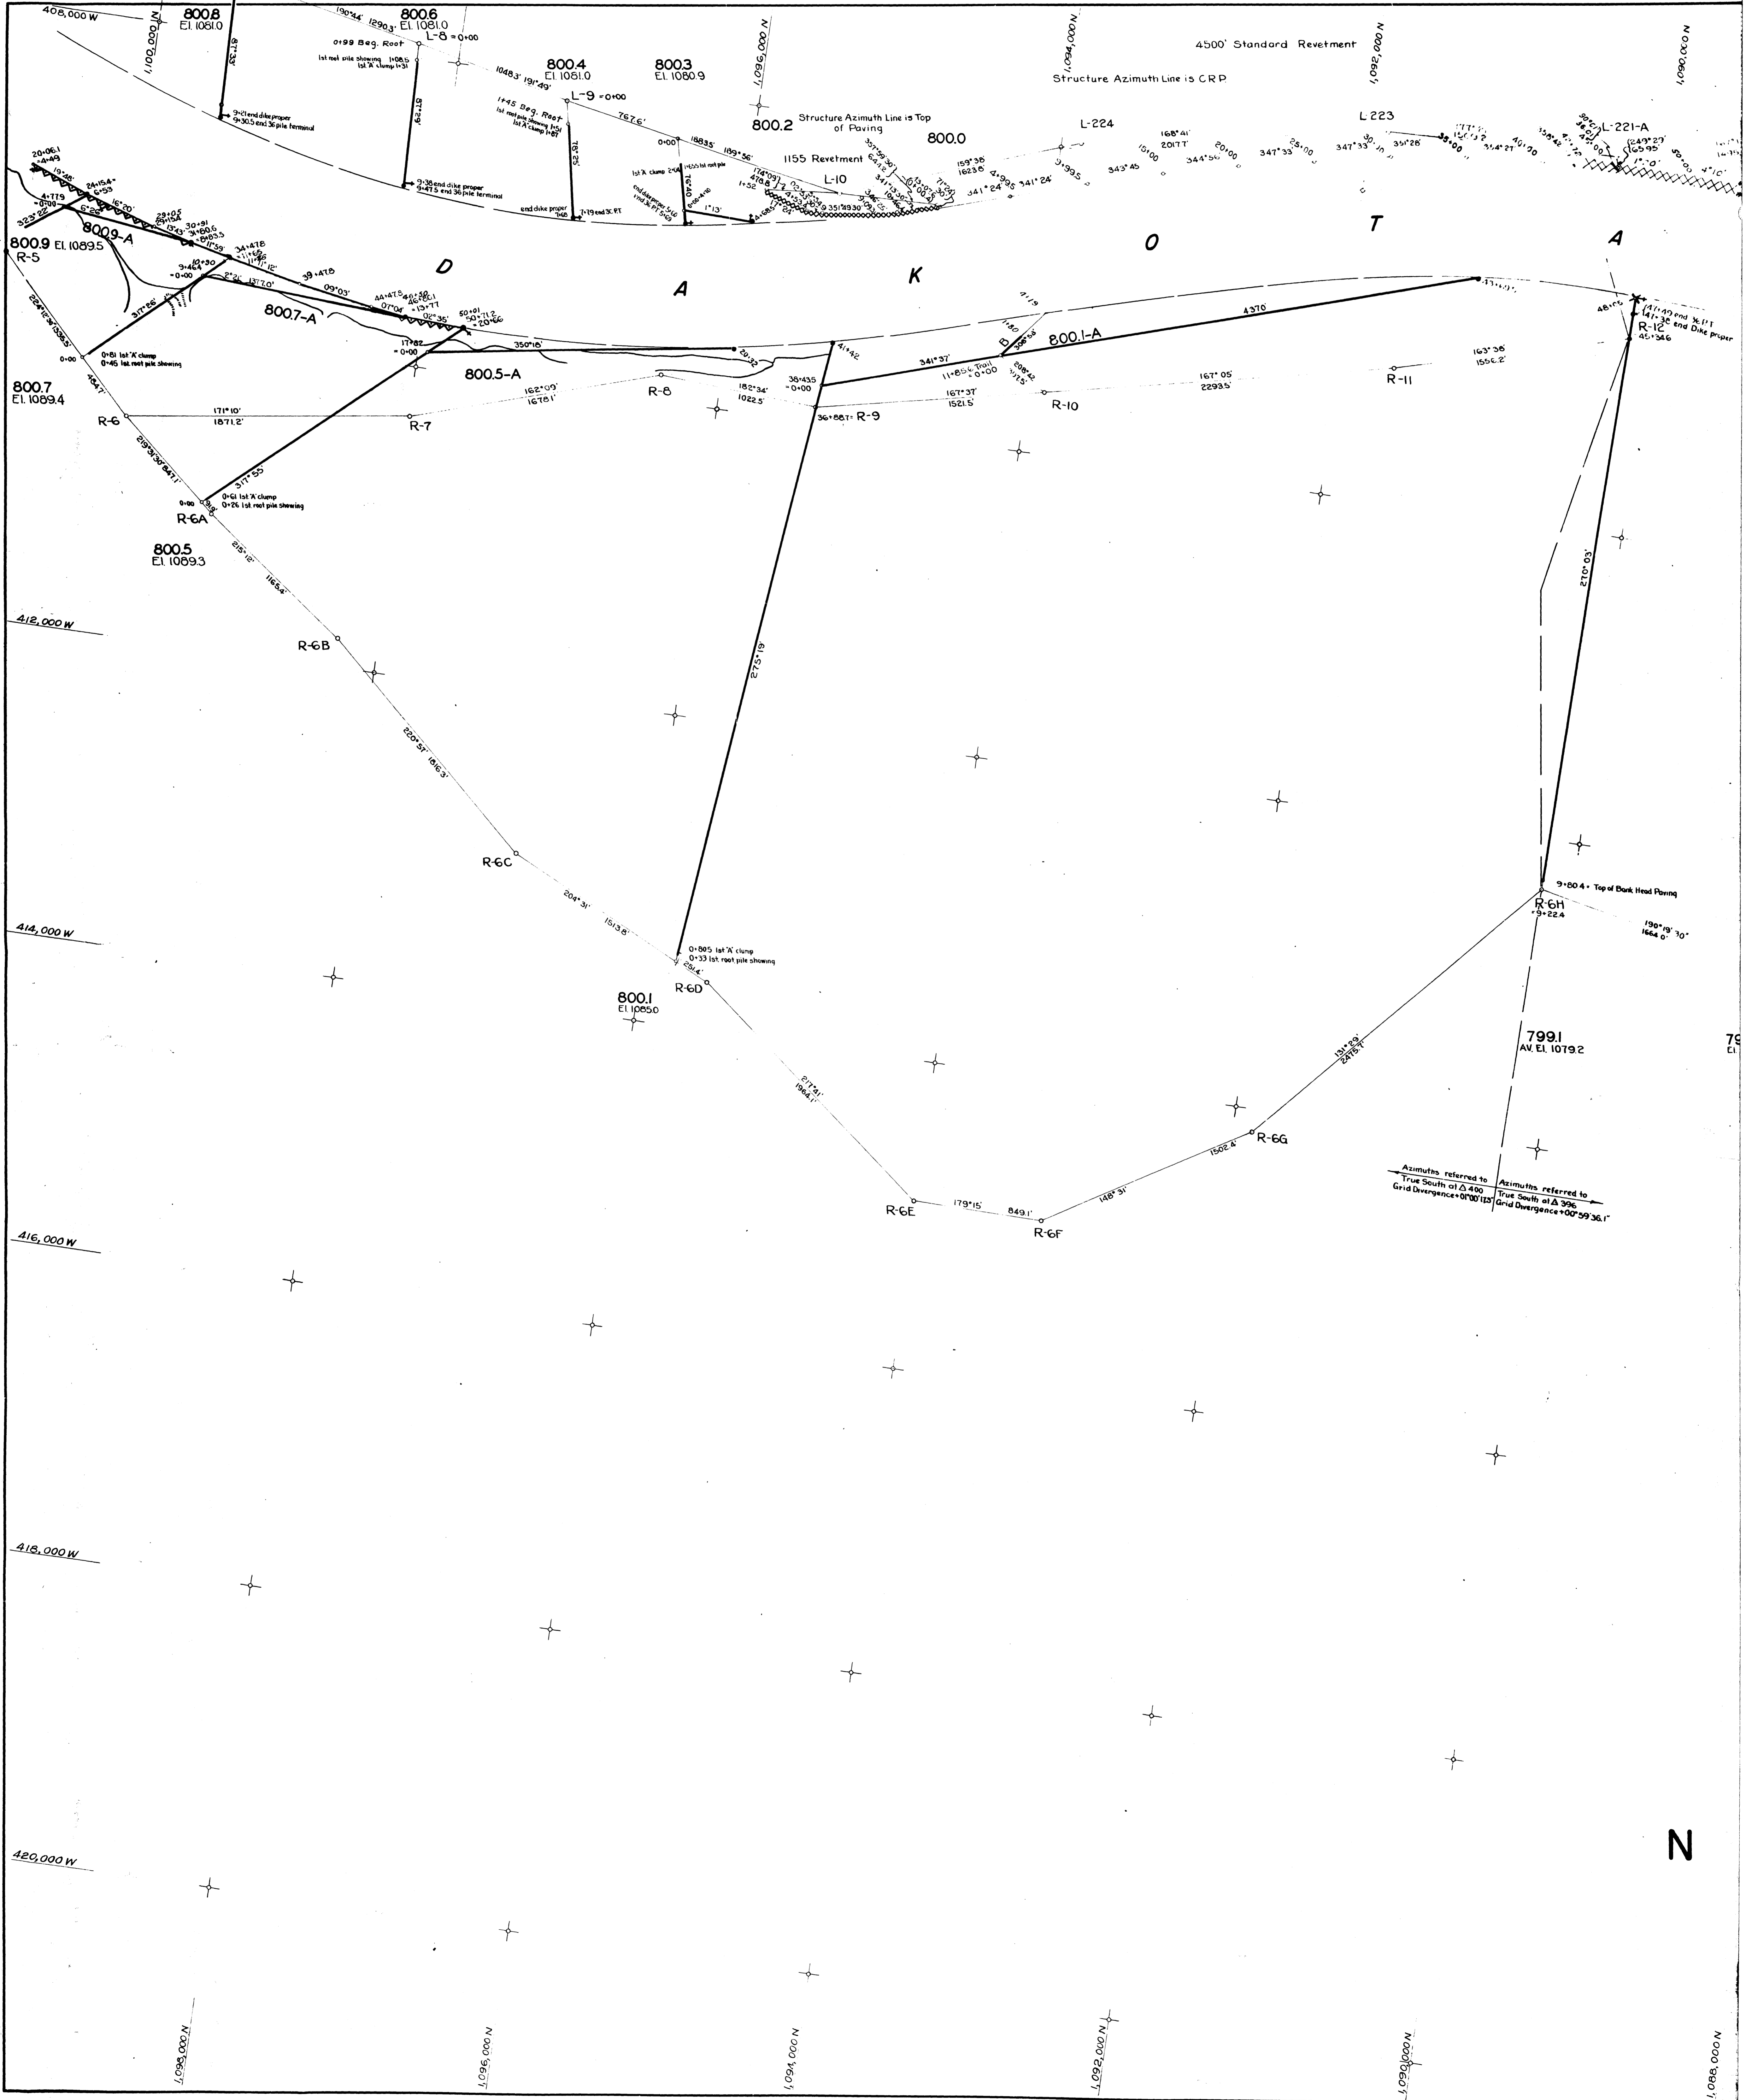


N