


WAR DEPARTMENT

PONY CREEK

MC CARTNEY DISTRICT LEVEES

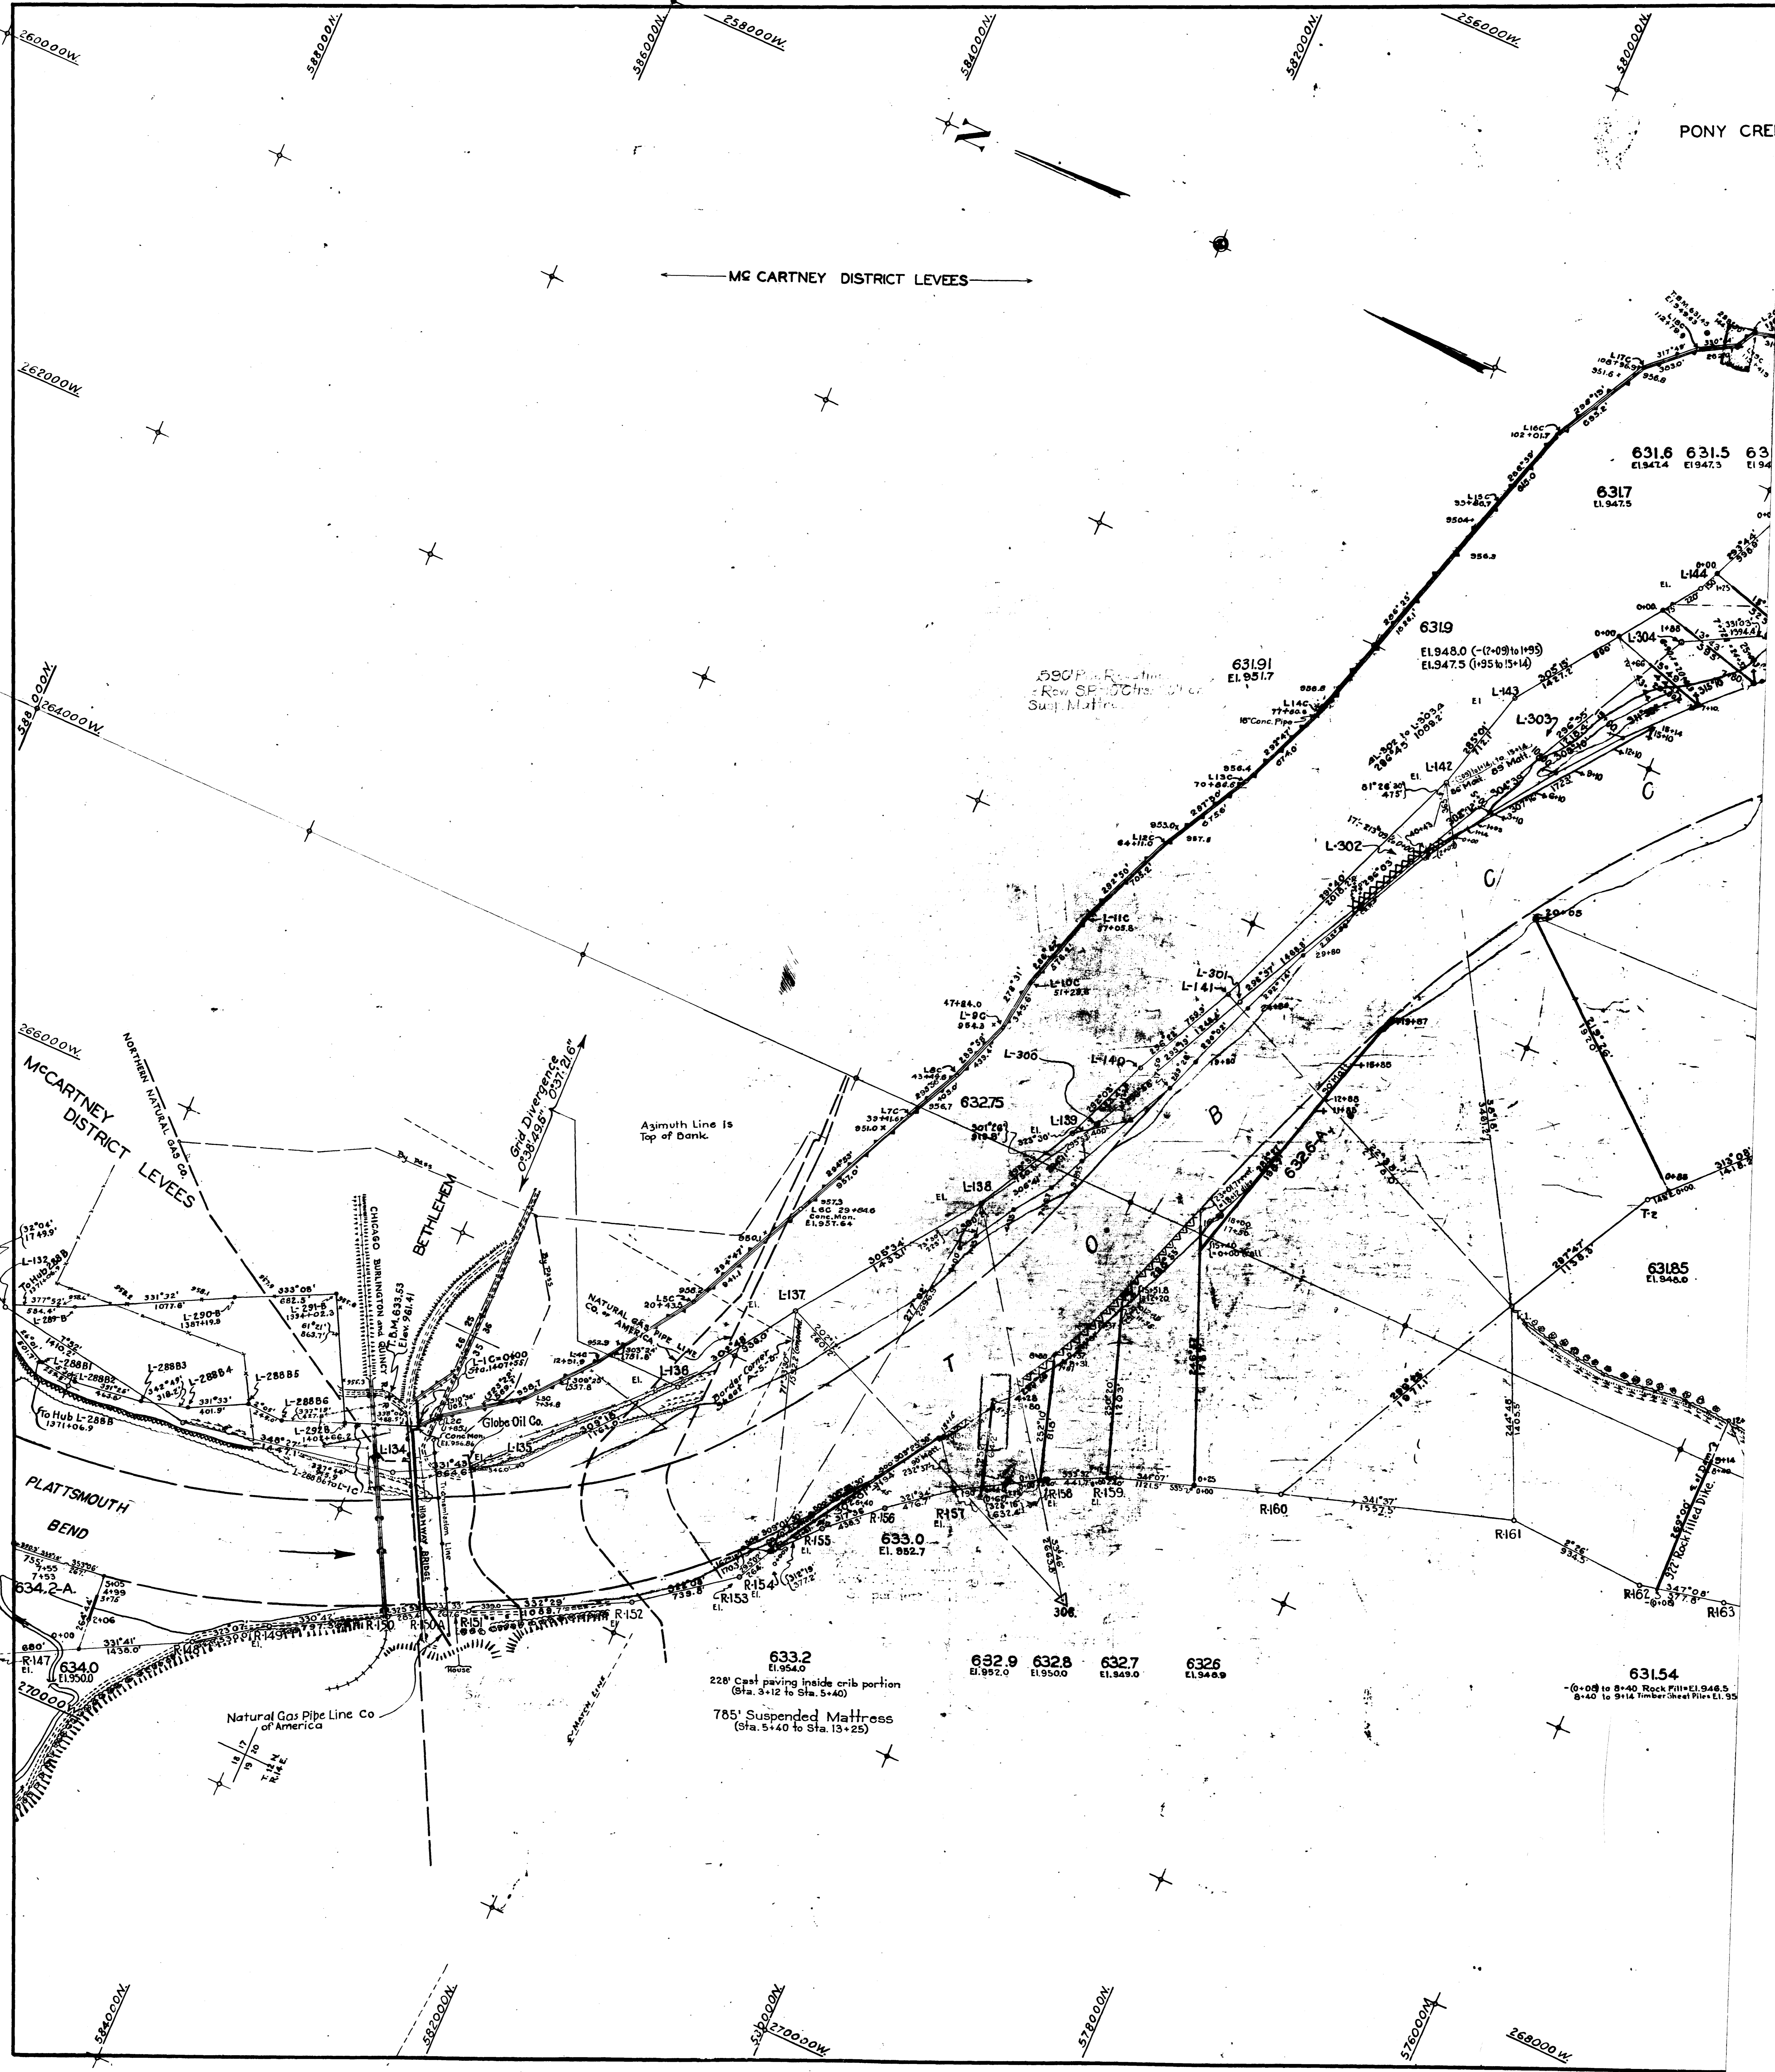

580' Pile Row
Row SP 700' Ch. 10' of
Susp. Mattress

Asimuth Line is
Top of Bank

633.2
El. 954.0
228' Cast paving inside crib portion
(Sta. 3+12 to Sta. 5+40)
785' Suspended Mattress
(Sta. 5+40 to Sta. 13+25)

632.9 El. 952.0 632.8 El. 950.0 632.7 El. 949.0 632.6 El. 948.9

631.54
- (0+00 to 8+40) Rock Fill El. 946.5
8+40 to 9+12 Timber Sheel Pile El. 95

Natural Gas Pipe Line Co.
of America

McCARTNEY DISTRICT LEVEES

PLATTSMOUTH
BEND

BETHLEHEM

Natural Gas Pipe Line Co.
of America