
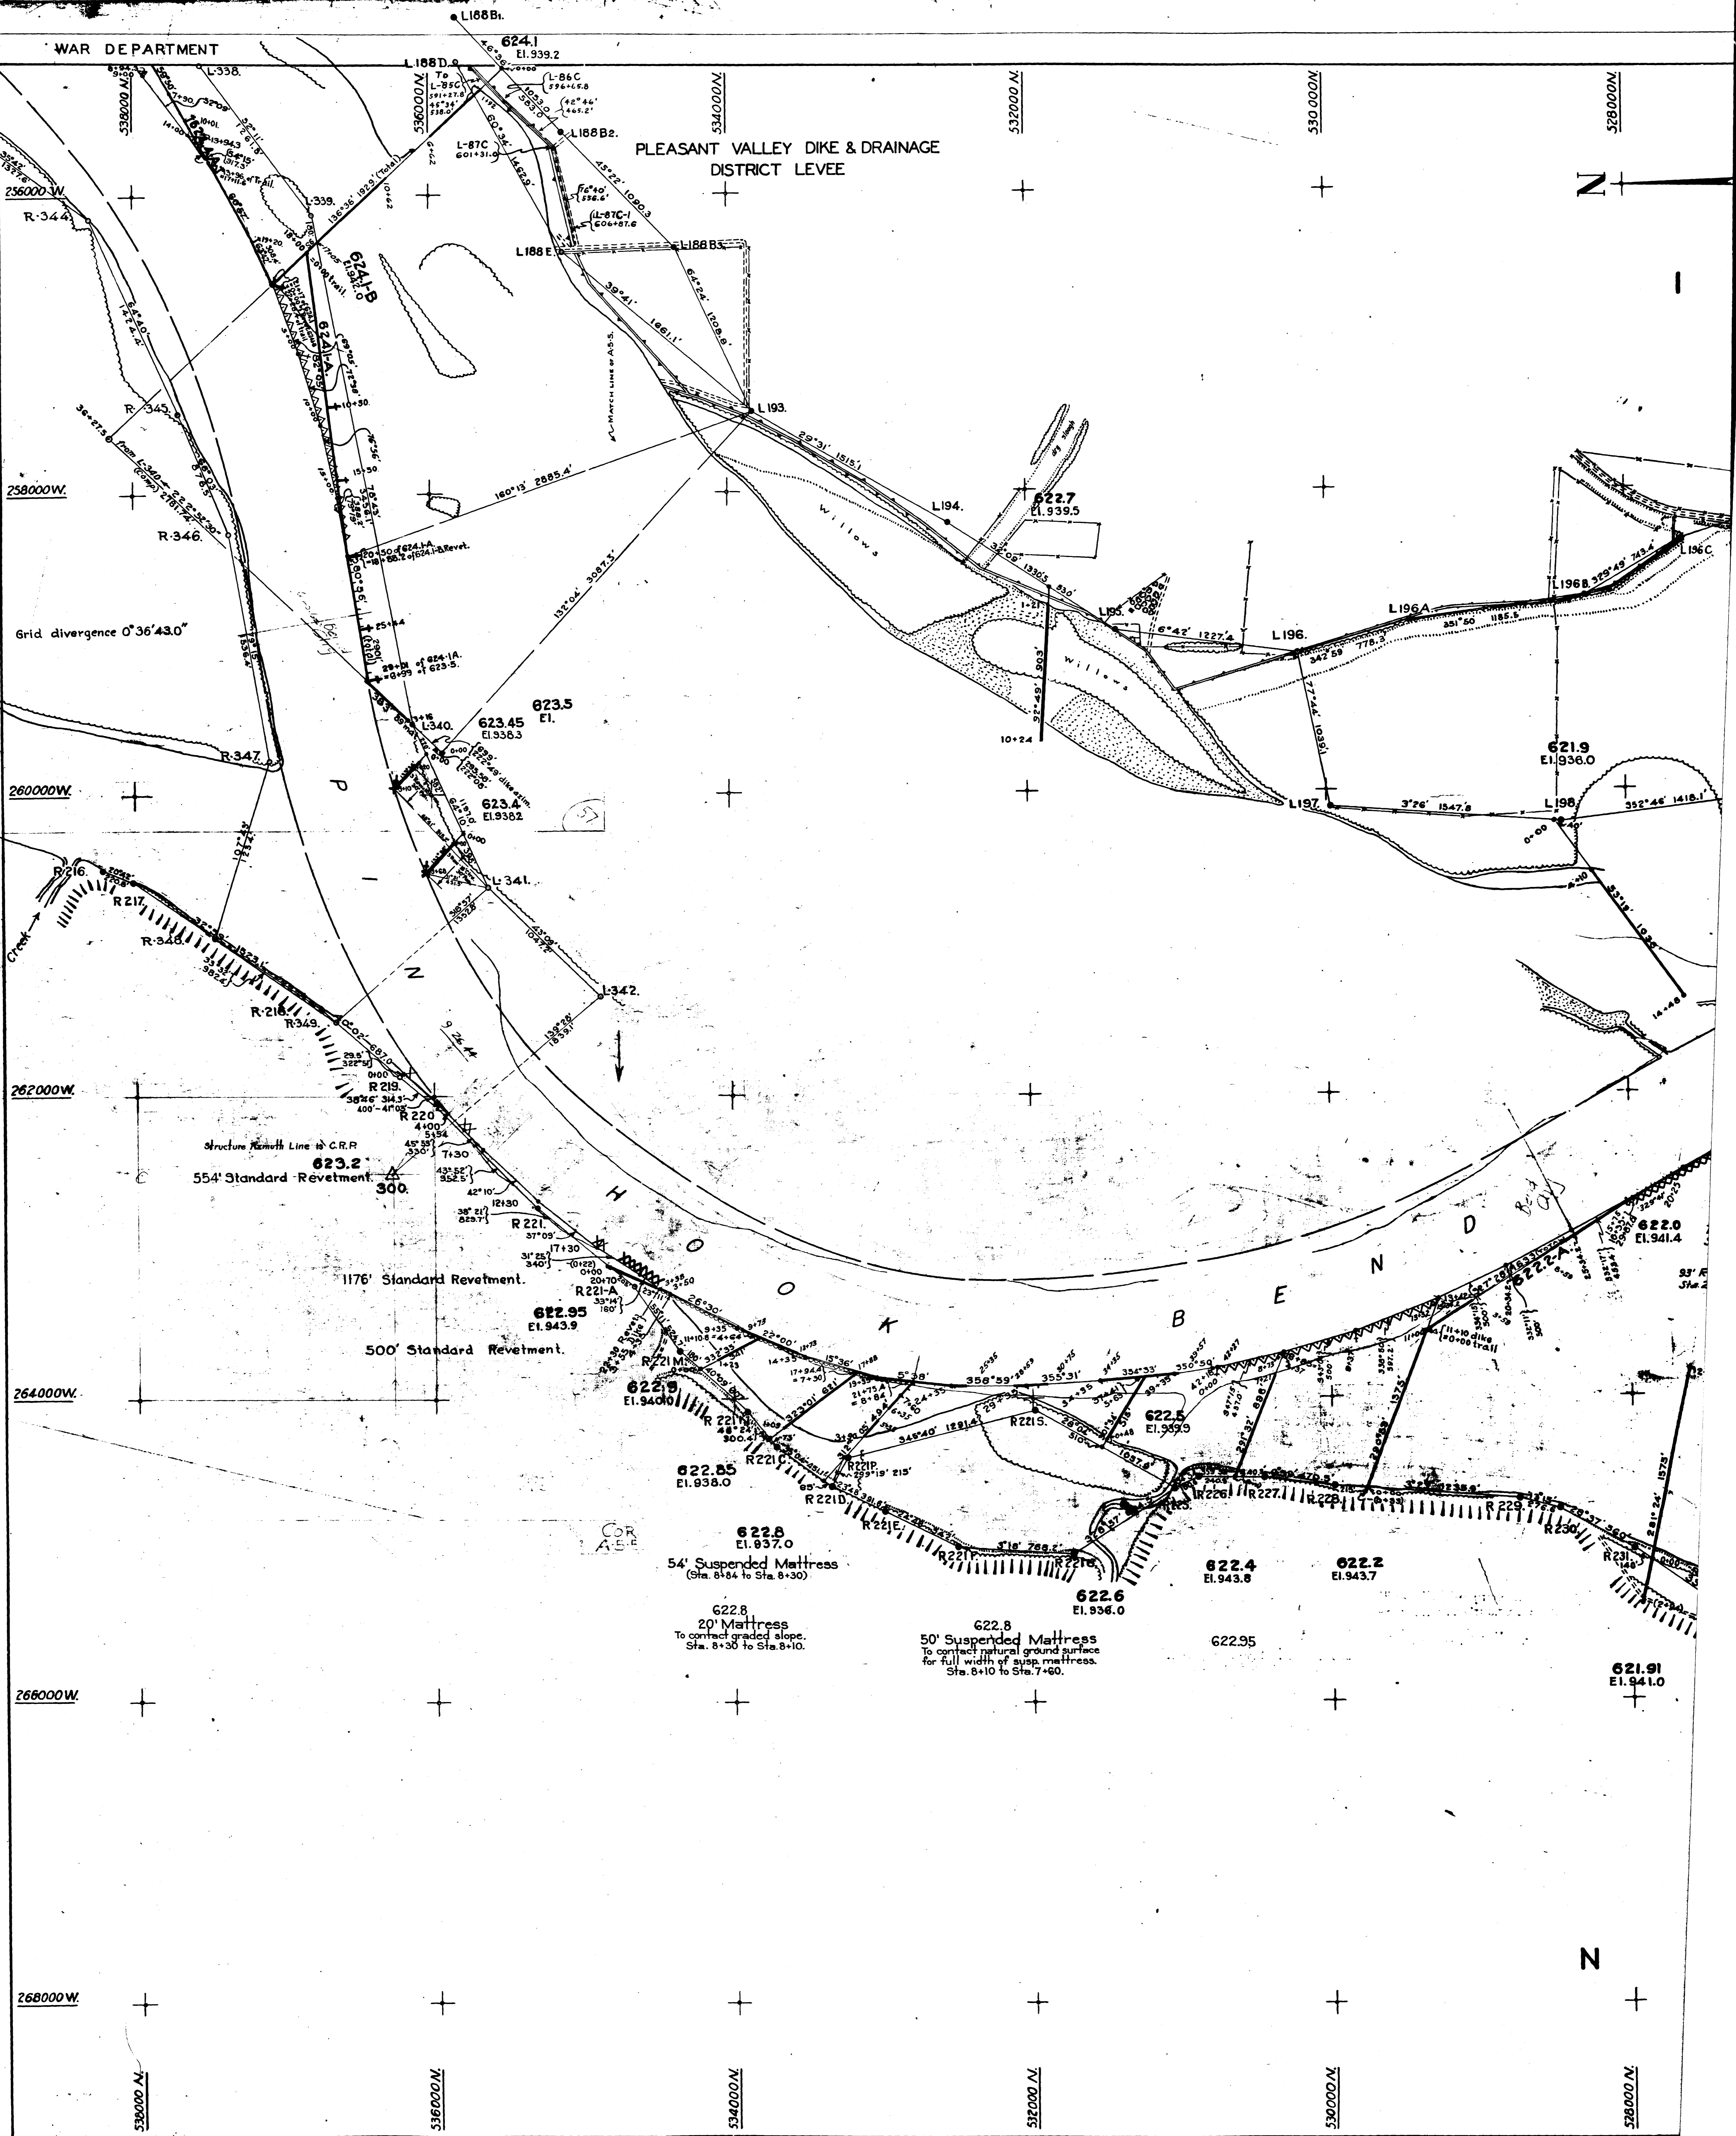


WAR DEPARTMENT

PLEASANT VALLEY DIKE & DRAINAGE DISTRICT LEVEE

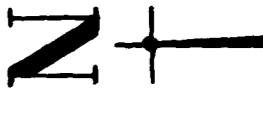

Grid divergence 0°36'43.0"

Structure Revetment Line to C.R.R.  
554' Standard Revetment.

1176' Standard Revetment.

500' Standard Revetment.

622.8  
54' Suspended Mattress  
(Sta. 8+84 to Sta. 8+30)

622.8  
20' Mattress  
To contact graded slope.  
Sta. 8+30 to Sta. 8+10.

622.8  
50' Suspended Mattress  
To contact natural ground surface  
for full width of susp. mattress.  
Sta. 8+10 to Sta. 7+60.

622.4  
El. 943.8

622.2  
El. 943.7

622.95

621.91  
El. 941.0