


COLL LEVEE

ILES LEVEE

I O W A

SHELDON-GRAHAM LEVEE

M<sup>c</sup> ELROY PRIVATE LEVEE

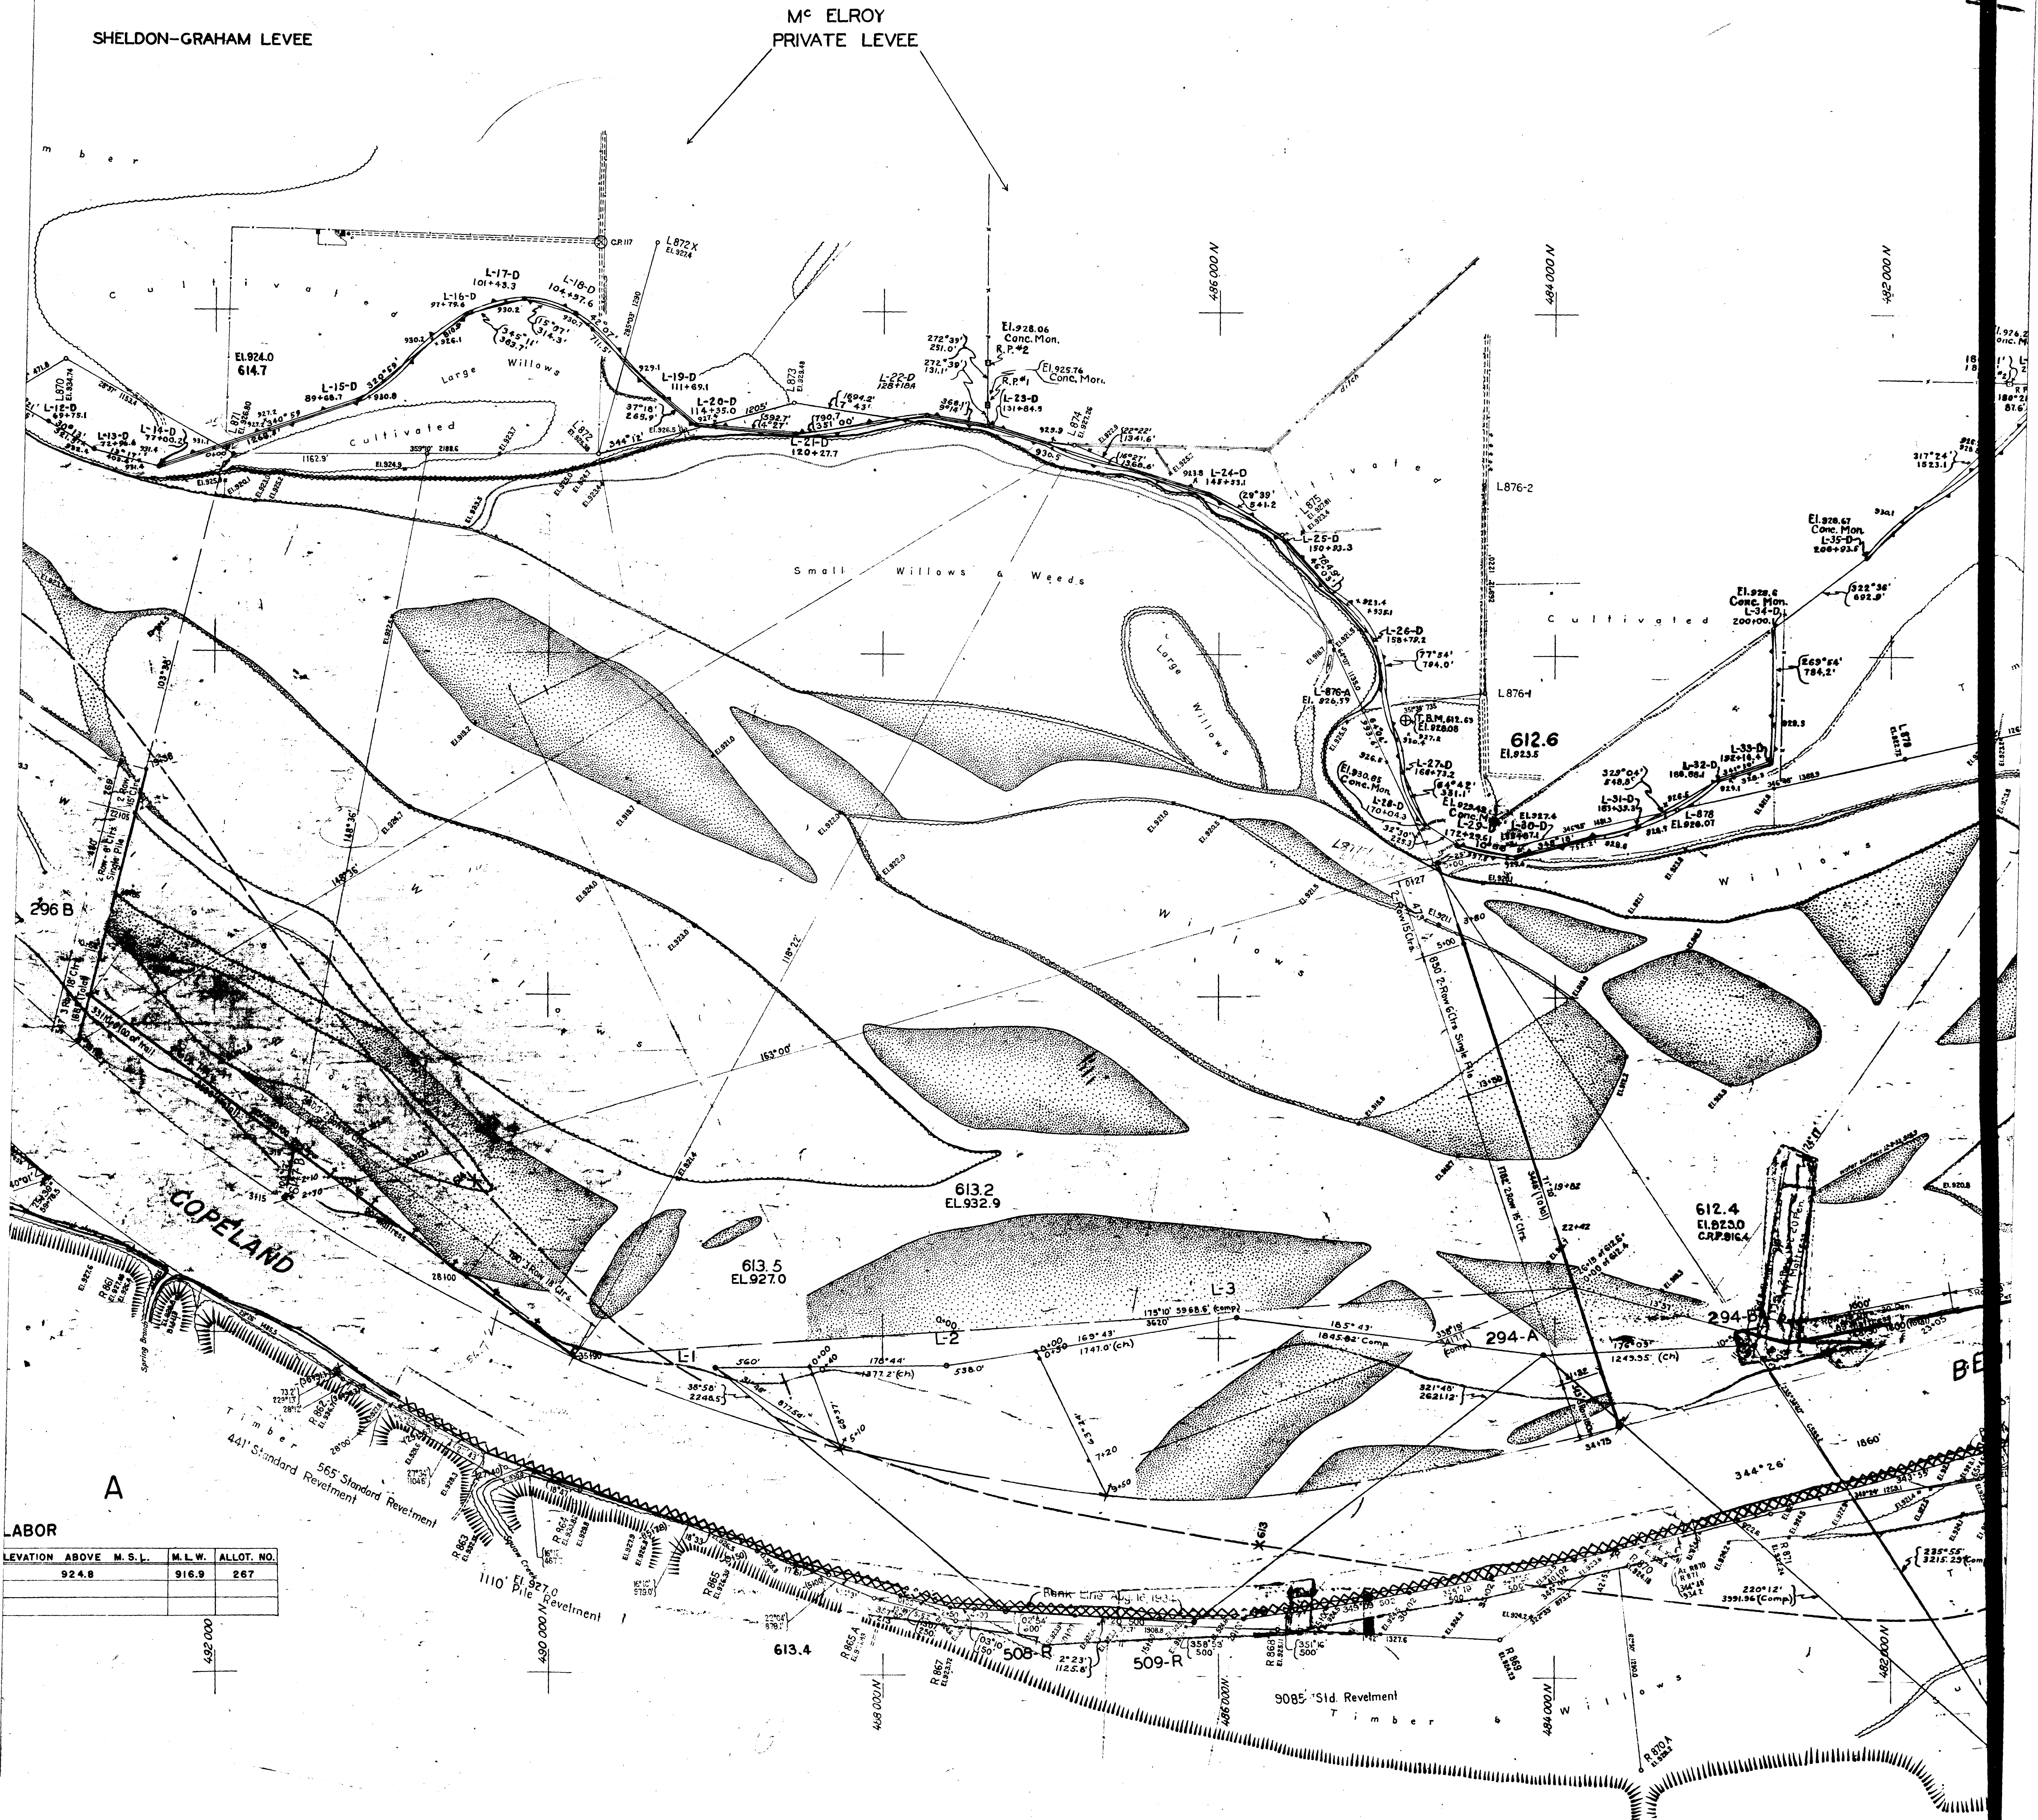

LABOR

LEVATION ABOVE M.S.L.	M.L.W.	ALLOT. NO.
924.8	916.9	267