


SPARTM

SCHWADER - SHANNON - JENKINS - LEVEE

LEVEE
TYPICAL SECTION
SCALE 1"=10'

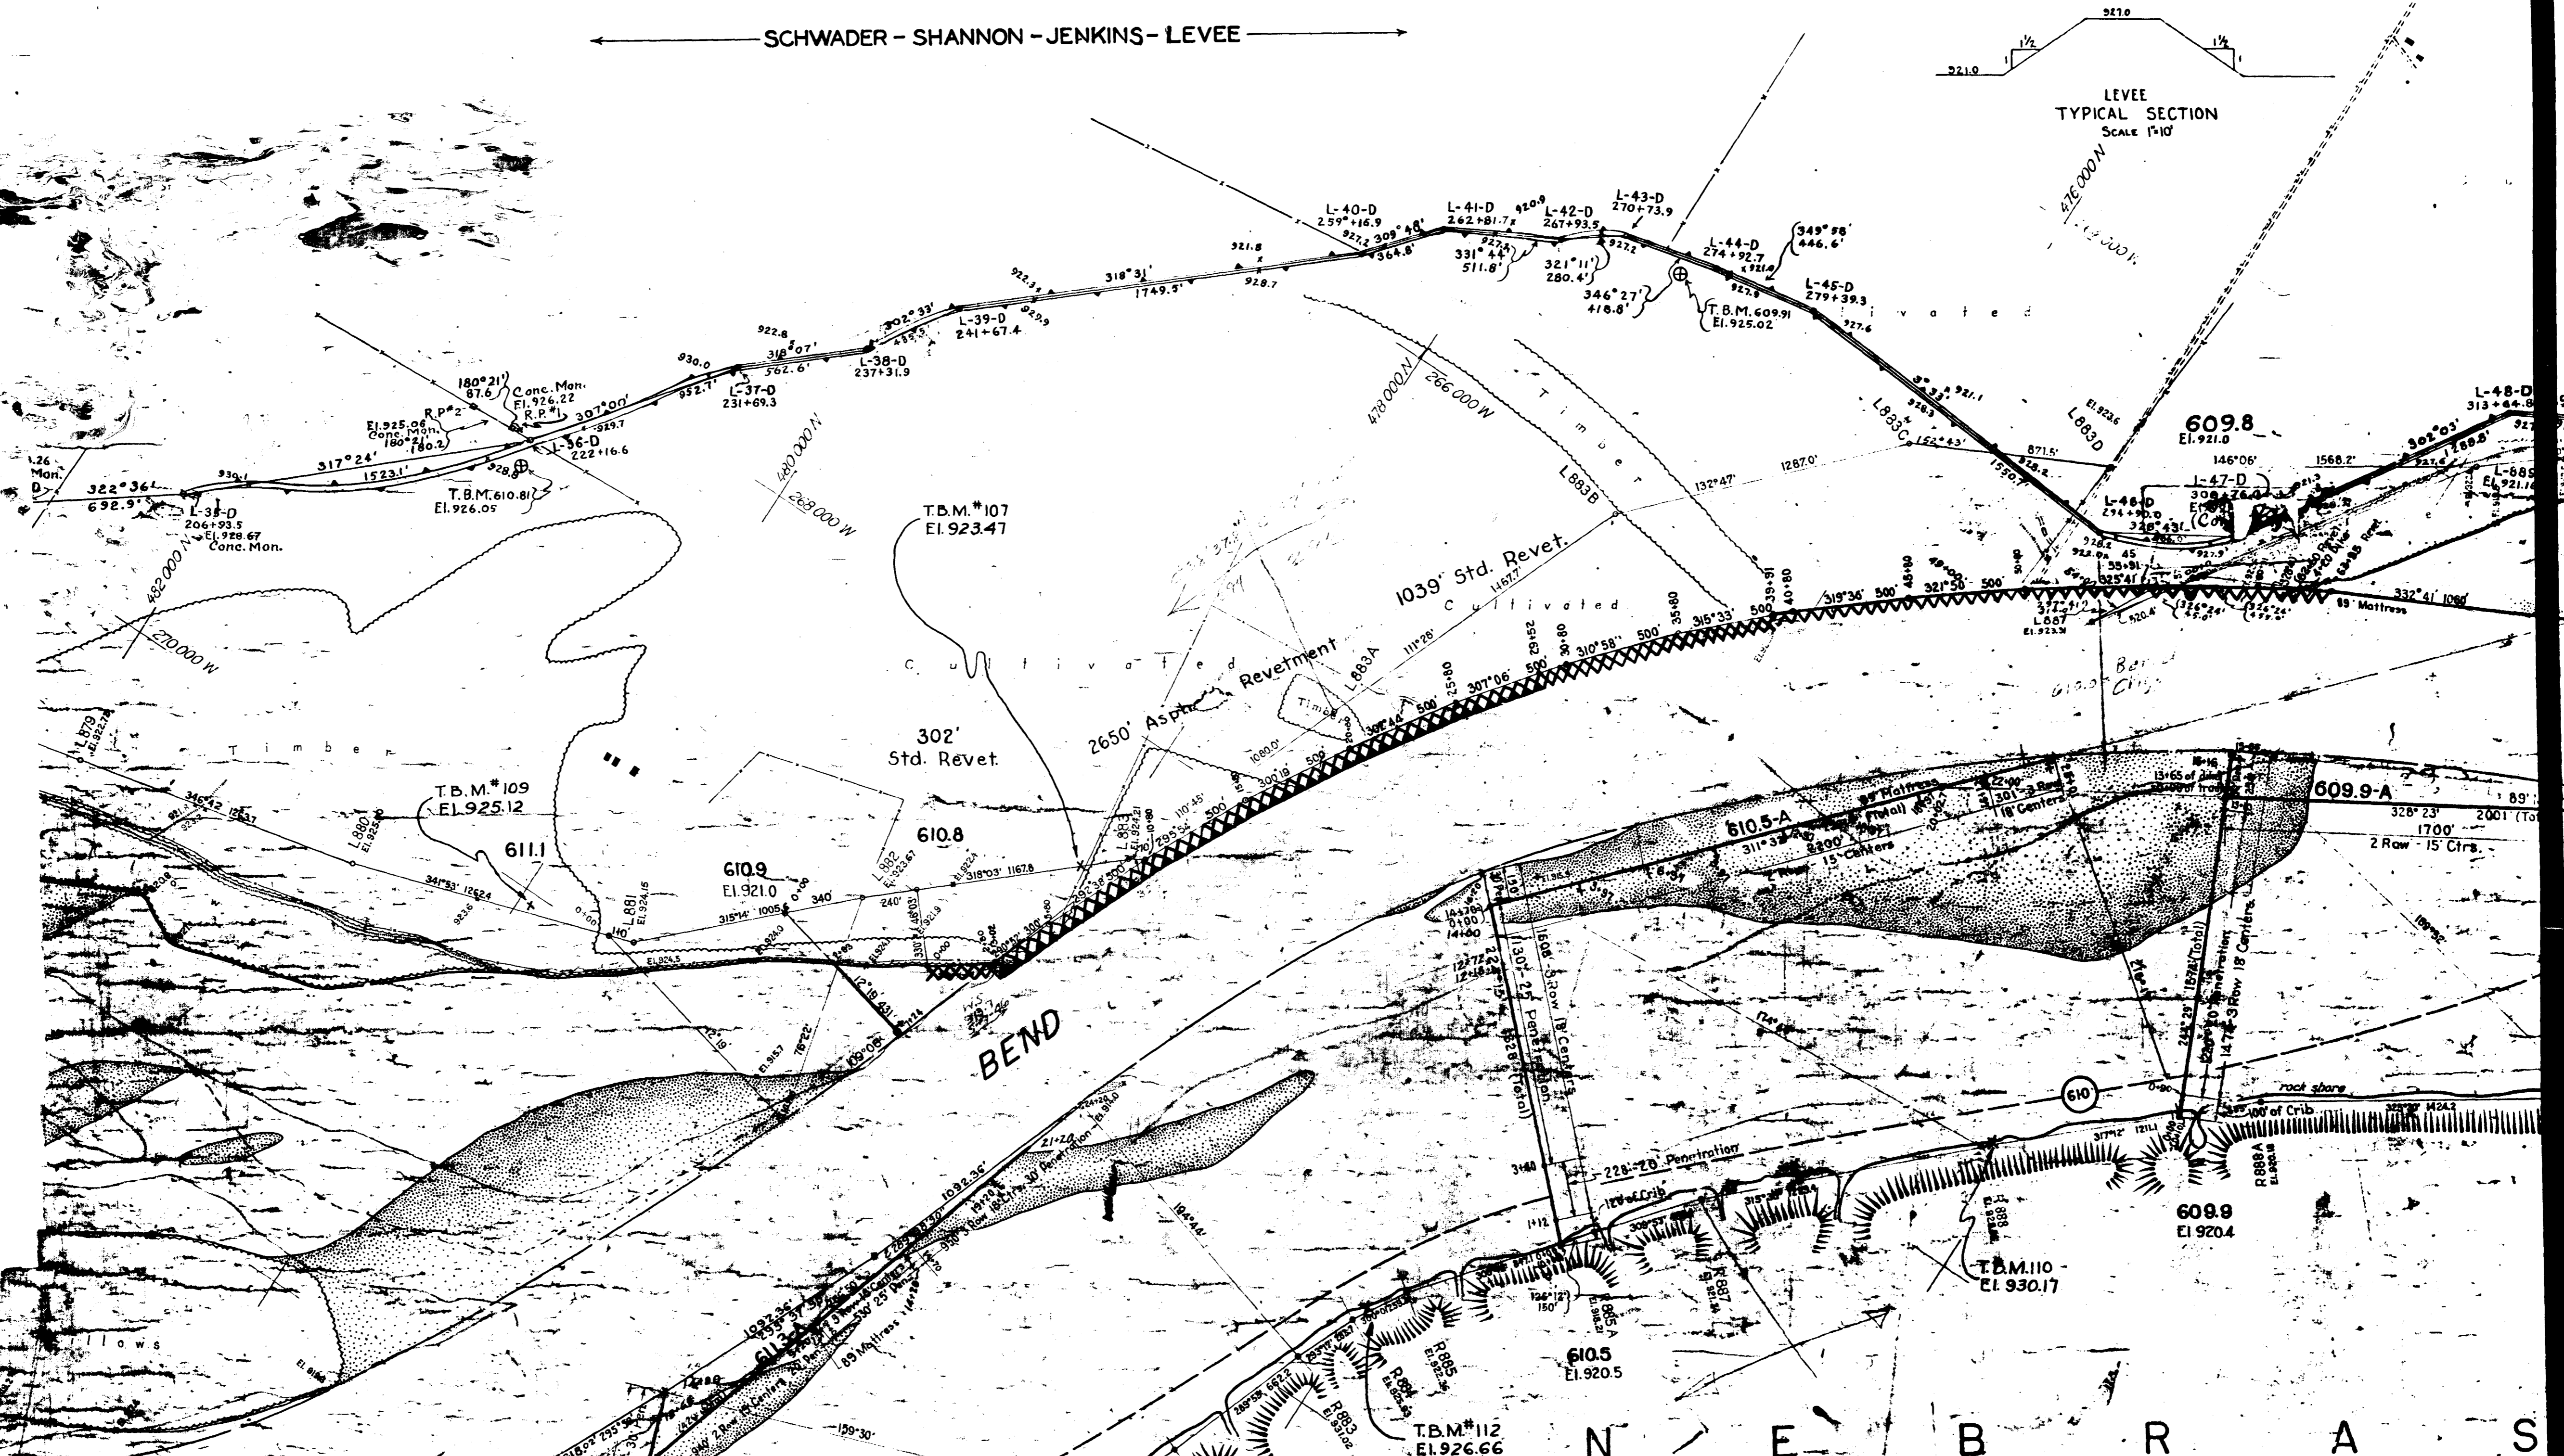

CONTRACTOR: SILHORN, BOWER & PETERS, INC.
COPELAND & NEBRASKA BENDS CONTRACT NO. W643 eng-57

STRUCTURE	NUMBER	LENGTH	AZIMUTH	STRENGTH	30' PENETRATION	ELEVATION ABOVE M.S.L.	MARKER CLUMP	M.L.W.	ORDER NO.
DIKE	611.9	R.B.	1084'	316°57'	SEE DIKE	921.0	927.8	913.5	127-57.1C
DIKE	611.7	R.B.	521'	280°14'	3 ROW-18'CTRS.	920.7	926.0	913.5	127-57.1C
DIKE	611.6	R.B.	711'	254°10'	SEE DIKE	920.6	927.3	913.5	127-57.1C
TRAIL	611.8-A	R.B.	926	297°35'	3 ROW-18'CTRS.	920.6	926.0	913.5	127-57.1C
DIKE	611.3	R.B.	1475'	280°03'	SEE DIKE	920.5	926.0	913.5	127-57.1C
TRAIL	611.3-A	R.B.	2420'	286°50'	SEE DIKE	920.5	927.0	913.5	127-57.1C
DIKE	610.5	R.B.	1828'	224°15'	SEE DIKE	920.3	926.0	911.1	127-57.1C
DIKE	609.9	R.B.	1574'	244°29'	SEE DIKE	920.4	926.0	911.6	127-57.1C
DIKE	609.3	R.B.	979'	256°39'	SEE DIKE	920.3	926.0	911.1	127-57.1C
DIKE	610.9	L.B.	431'	12°19'	3 ROW-18'CTRS.	921.0	926.5	912.7	127-57.1C
REVELTMENT	610.8	L.B.	3756'Δ	332°41'	3 ROW-18'CTRS.	921.0	925.2	911.5	127-57.1C
DIKE	609.8	L.B.	1060'	44°13'	3 ROW-18'CTRS.	921.0	924.8	911.3	127-57.1C
DIKE	609.4	L.B.	1012'	47°20'	3 ROW-18'CTRS.	920.5	924.8	911.2	127-57.1C
DIKE	609.2	L.B.	809'	50°27'	3 ROW-18'CTRS.	920.5	924.6	911.0	127-57.1C
TRAIL	609.2-A	L.B.	2505'	358°10'	SEE DIKE	920.5	924.6	911.0	127-57.1C
DIKE	608.3	L.B.	1925'	58°02'	SEE DIKE	919.5	923.7	910.2	127-57.1C
TRAIL	610.3-A	R.B.	2501'	311°32'	SEE DIKE	920.5	926.0	912.3	127-57.1C
TRAIL	609.9-A	R.B.	2001'	328°23'	SEE DIKE	920.4	925.3	911.1	127-57.1C
DIKE	608.2	R.B.	1238'	SEE DIKE	SEE DIKE	923.6	911.6	126-57.1C	
DIKE	608.05	R.B.	349'	270°42'	3 ROW-18'CTRS.	923.3	911.3	126-57.1C	
DIKE	608.0	R.B.	455'	261°18'	3 ROW-18'CTRS.	923.2	911.2	126-57.1C	

REVISIONS:
 Aug. 10, 1934
 and Revetment
 L. B. Sullivan
 Sept. 18, 1934
 conform with
 Sept. 2, 1935
 March 10, 1935
 March 24, 1935
 April 11, 1936
 to conform to
 June 20, 1936
 July 14, 1936
 July 27, 1936
 Jan. 31, 1937
 Standard to
 February 3,
 610.8 (Sto. 34
 of even date
 June 27, 1937
 resubmitted, 611
 Sept. 9, 1937
 of Revetment

Δ INCLUDES 2366' PILE REVELTMENT, ELEVATION 921.0

WORK ORDER NUMBER FOR CRIB PORTION-126-57.3 C

C.R.P. Elevation