
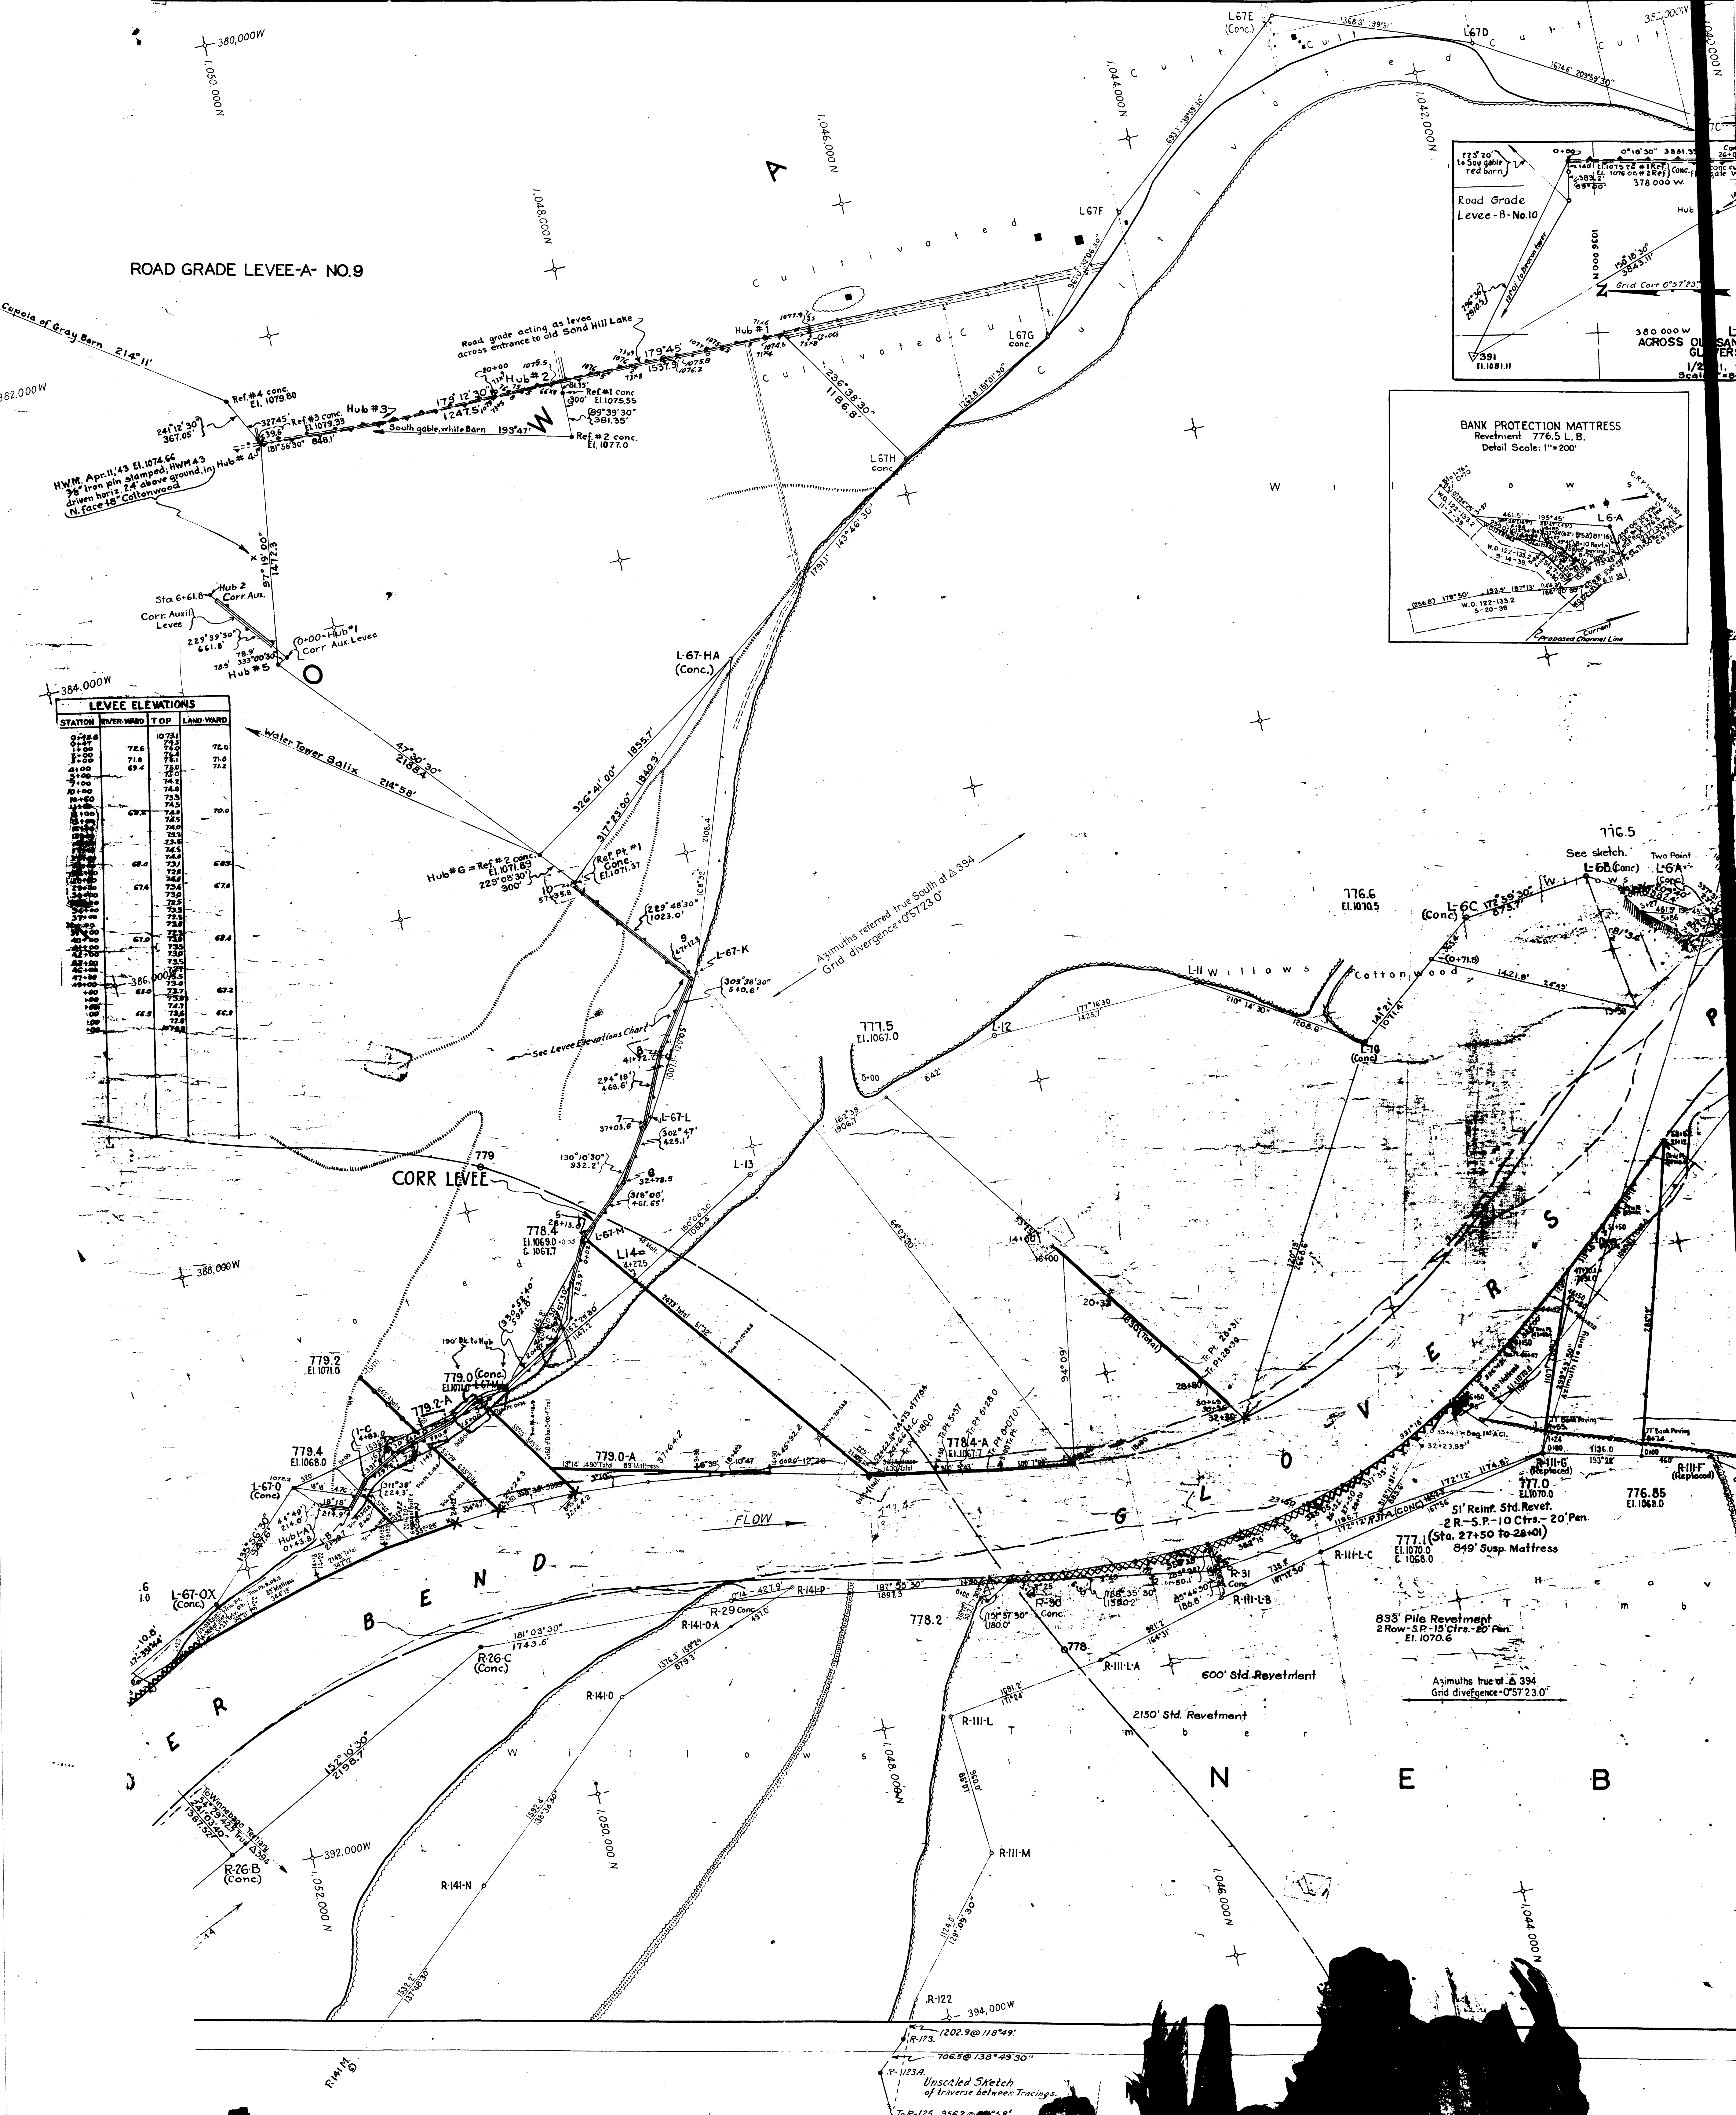


ROAD GRADE LEVEE-A- NO.9

LEVEE ELEVATIONS

STATION	REVER-N	TOP	LAND WARD

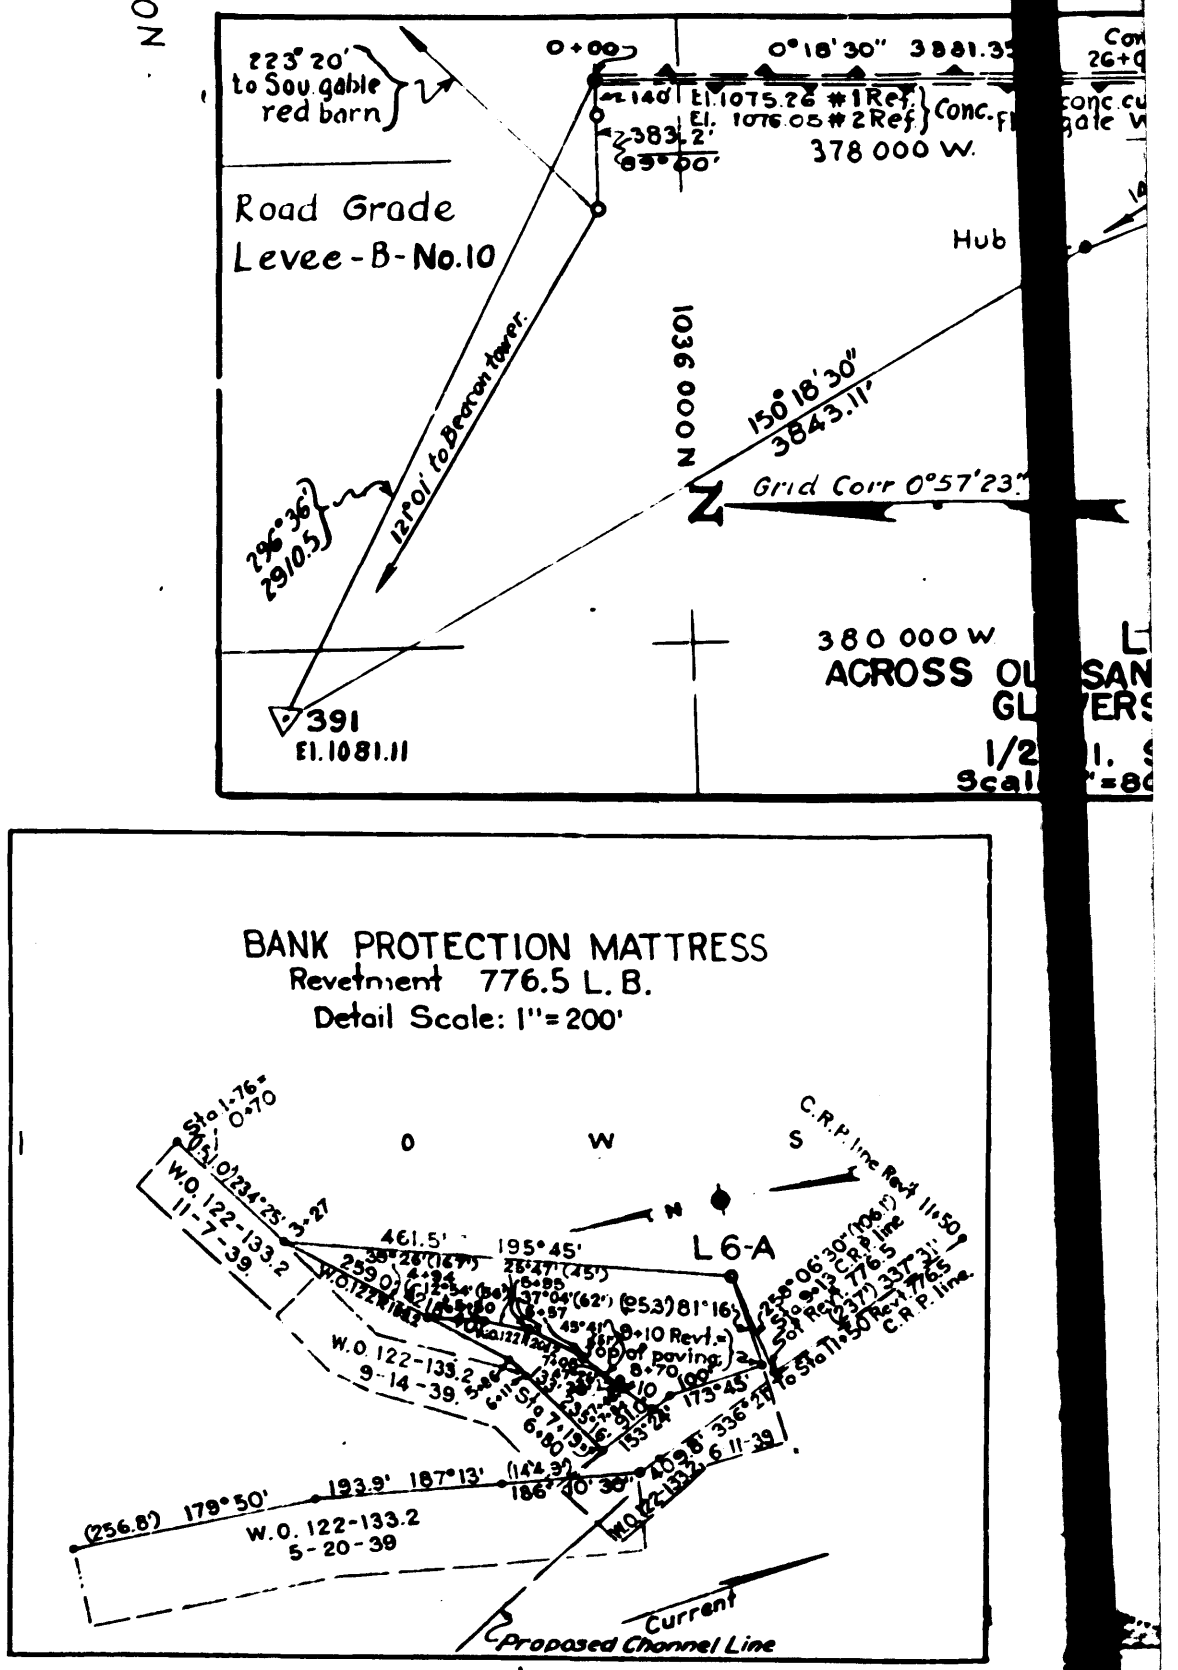

