



WAR DEPARTMENT

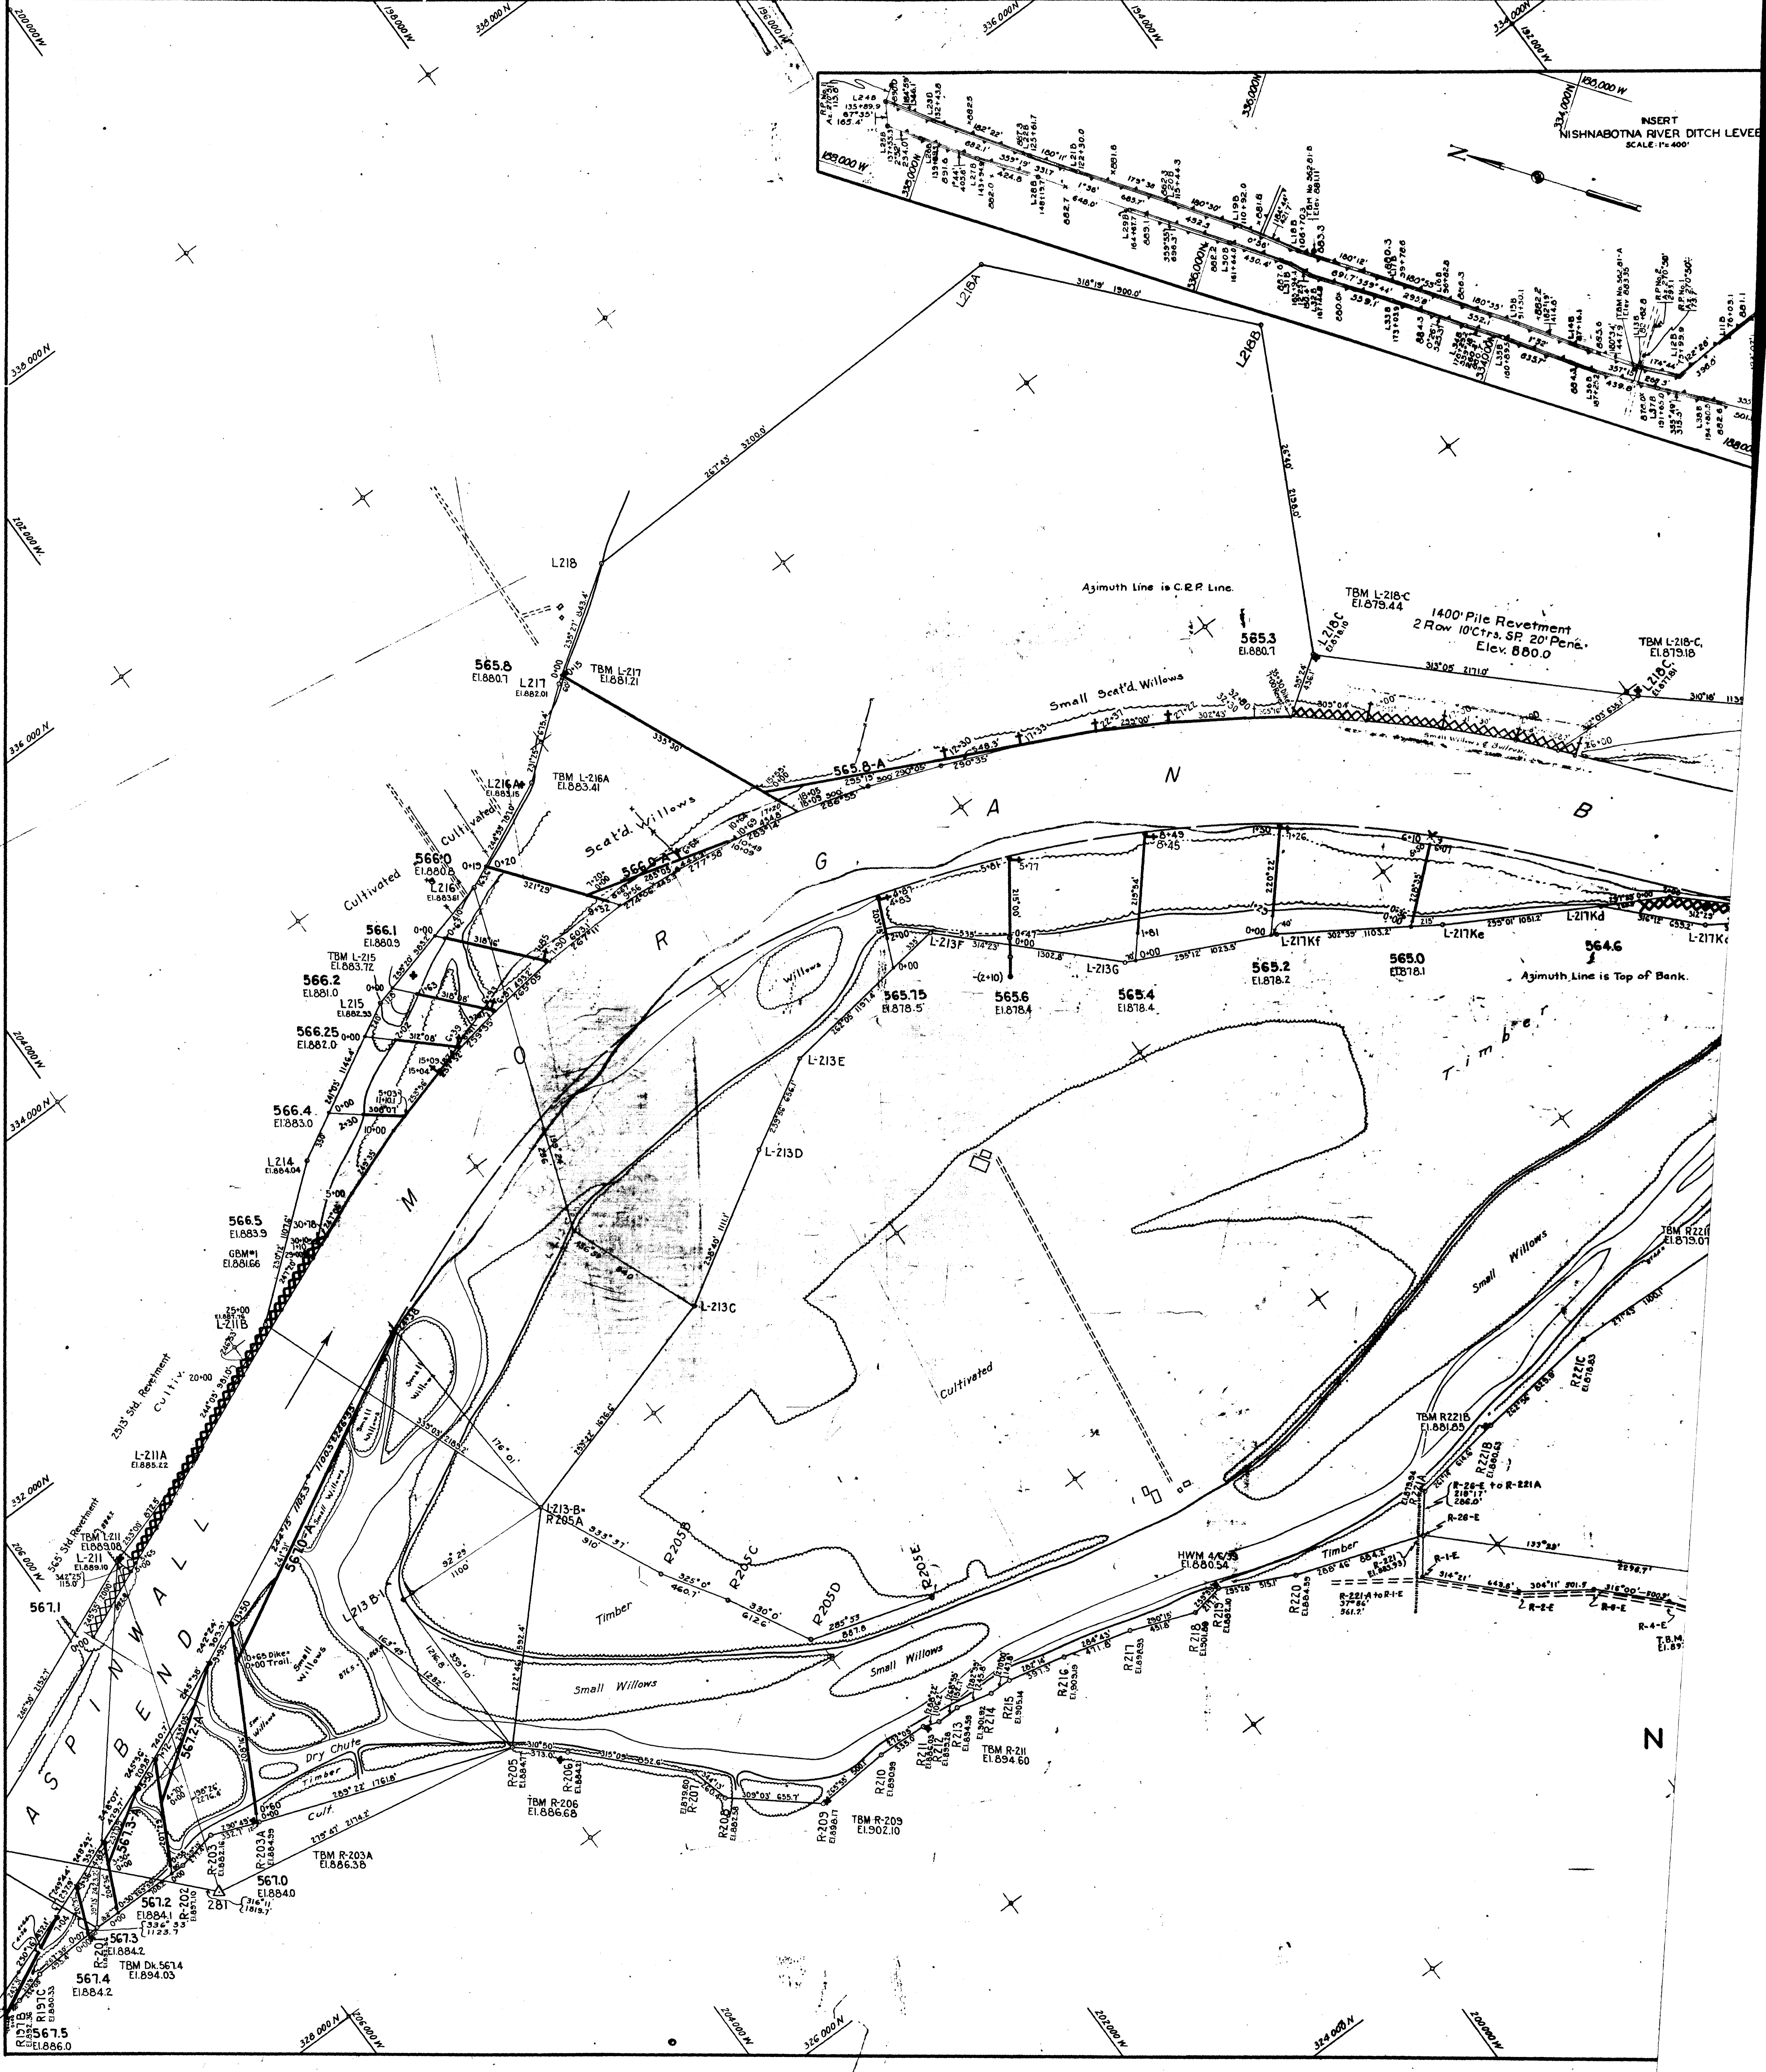

INSERT
NISHNABOTNA RIVER DITCH LEVEL
SCALE 1" = 400'

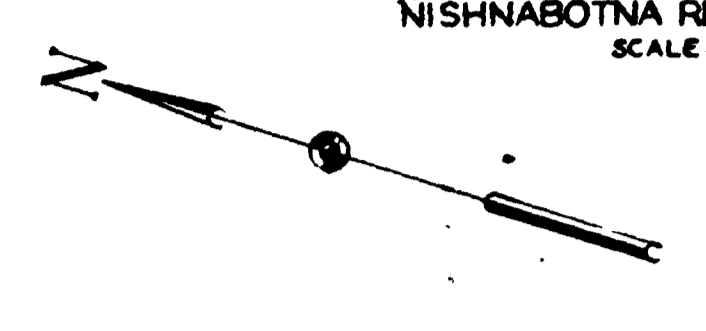

1400' Pile Revetment
2 Row 10' Ctrs. SP 20' Pile.
Elev. 860.0'

Azimuth Line is C.R.P. Line.

Azimuth Line is Top of Bank.

ASPENDEN WALL

567.1
567.2
567.3
567.4
567.5

N