



W O O D B U R Y C O U N T Y

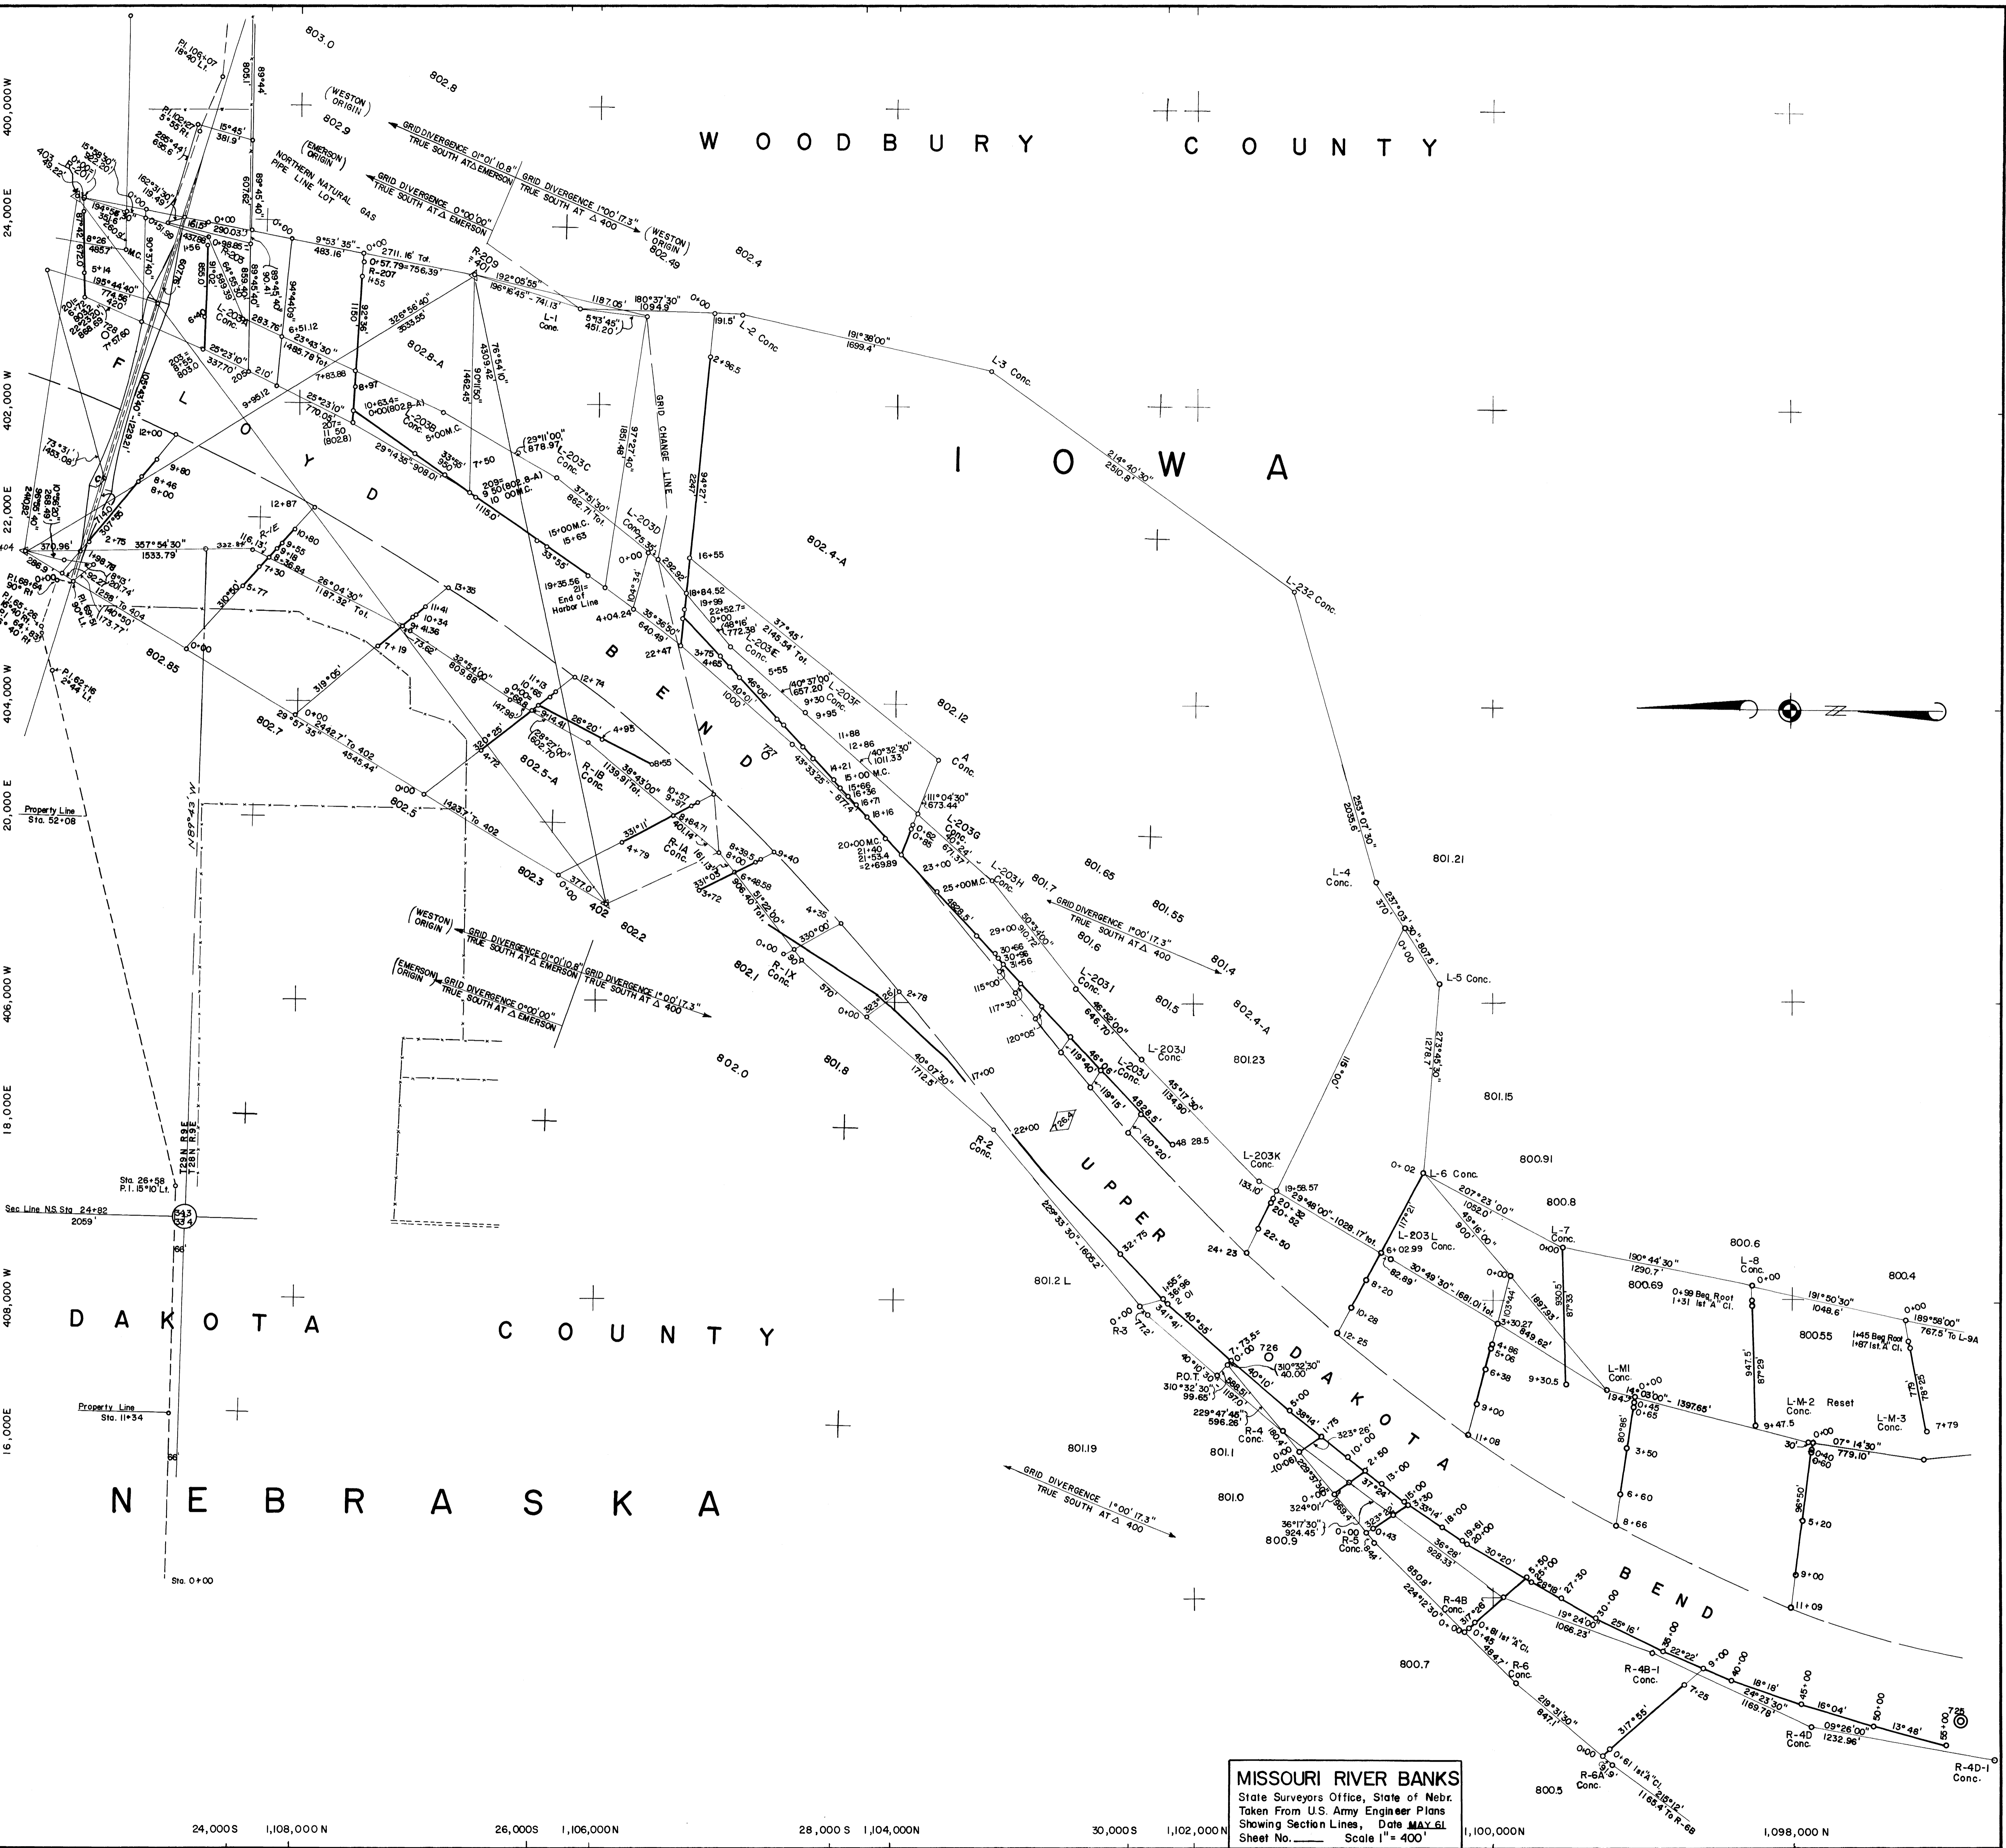

MISSOURI RIVER BANKS
State Surveyors Office, State of Nebr.
Taken From U.S. Army Engineer Plans
Showing Section Lines, Date MAY 61
Sheet No. _____ Scale 1" = 400'

24,000 S 1,108,000 N 26,000 S 1,106,000 N 28,000 S 1,104,000 N 30,000 S 1,102,000 N 1,100,000 N 1,098,000 N

W O O D B U R Y C O U N T Y

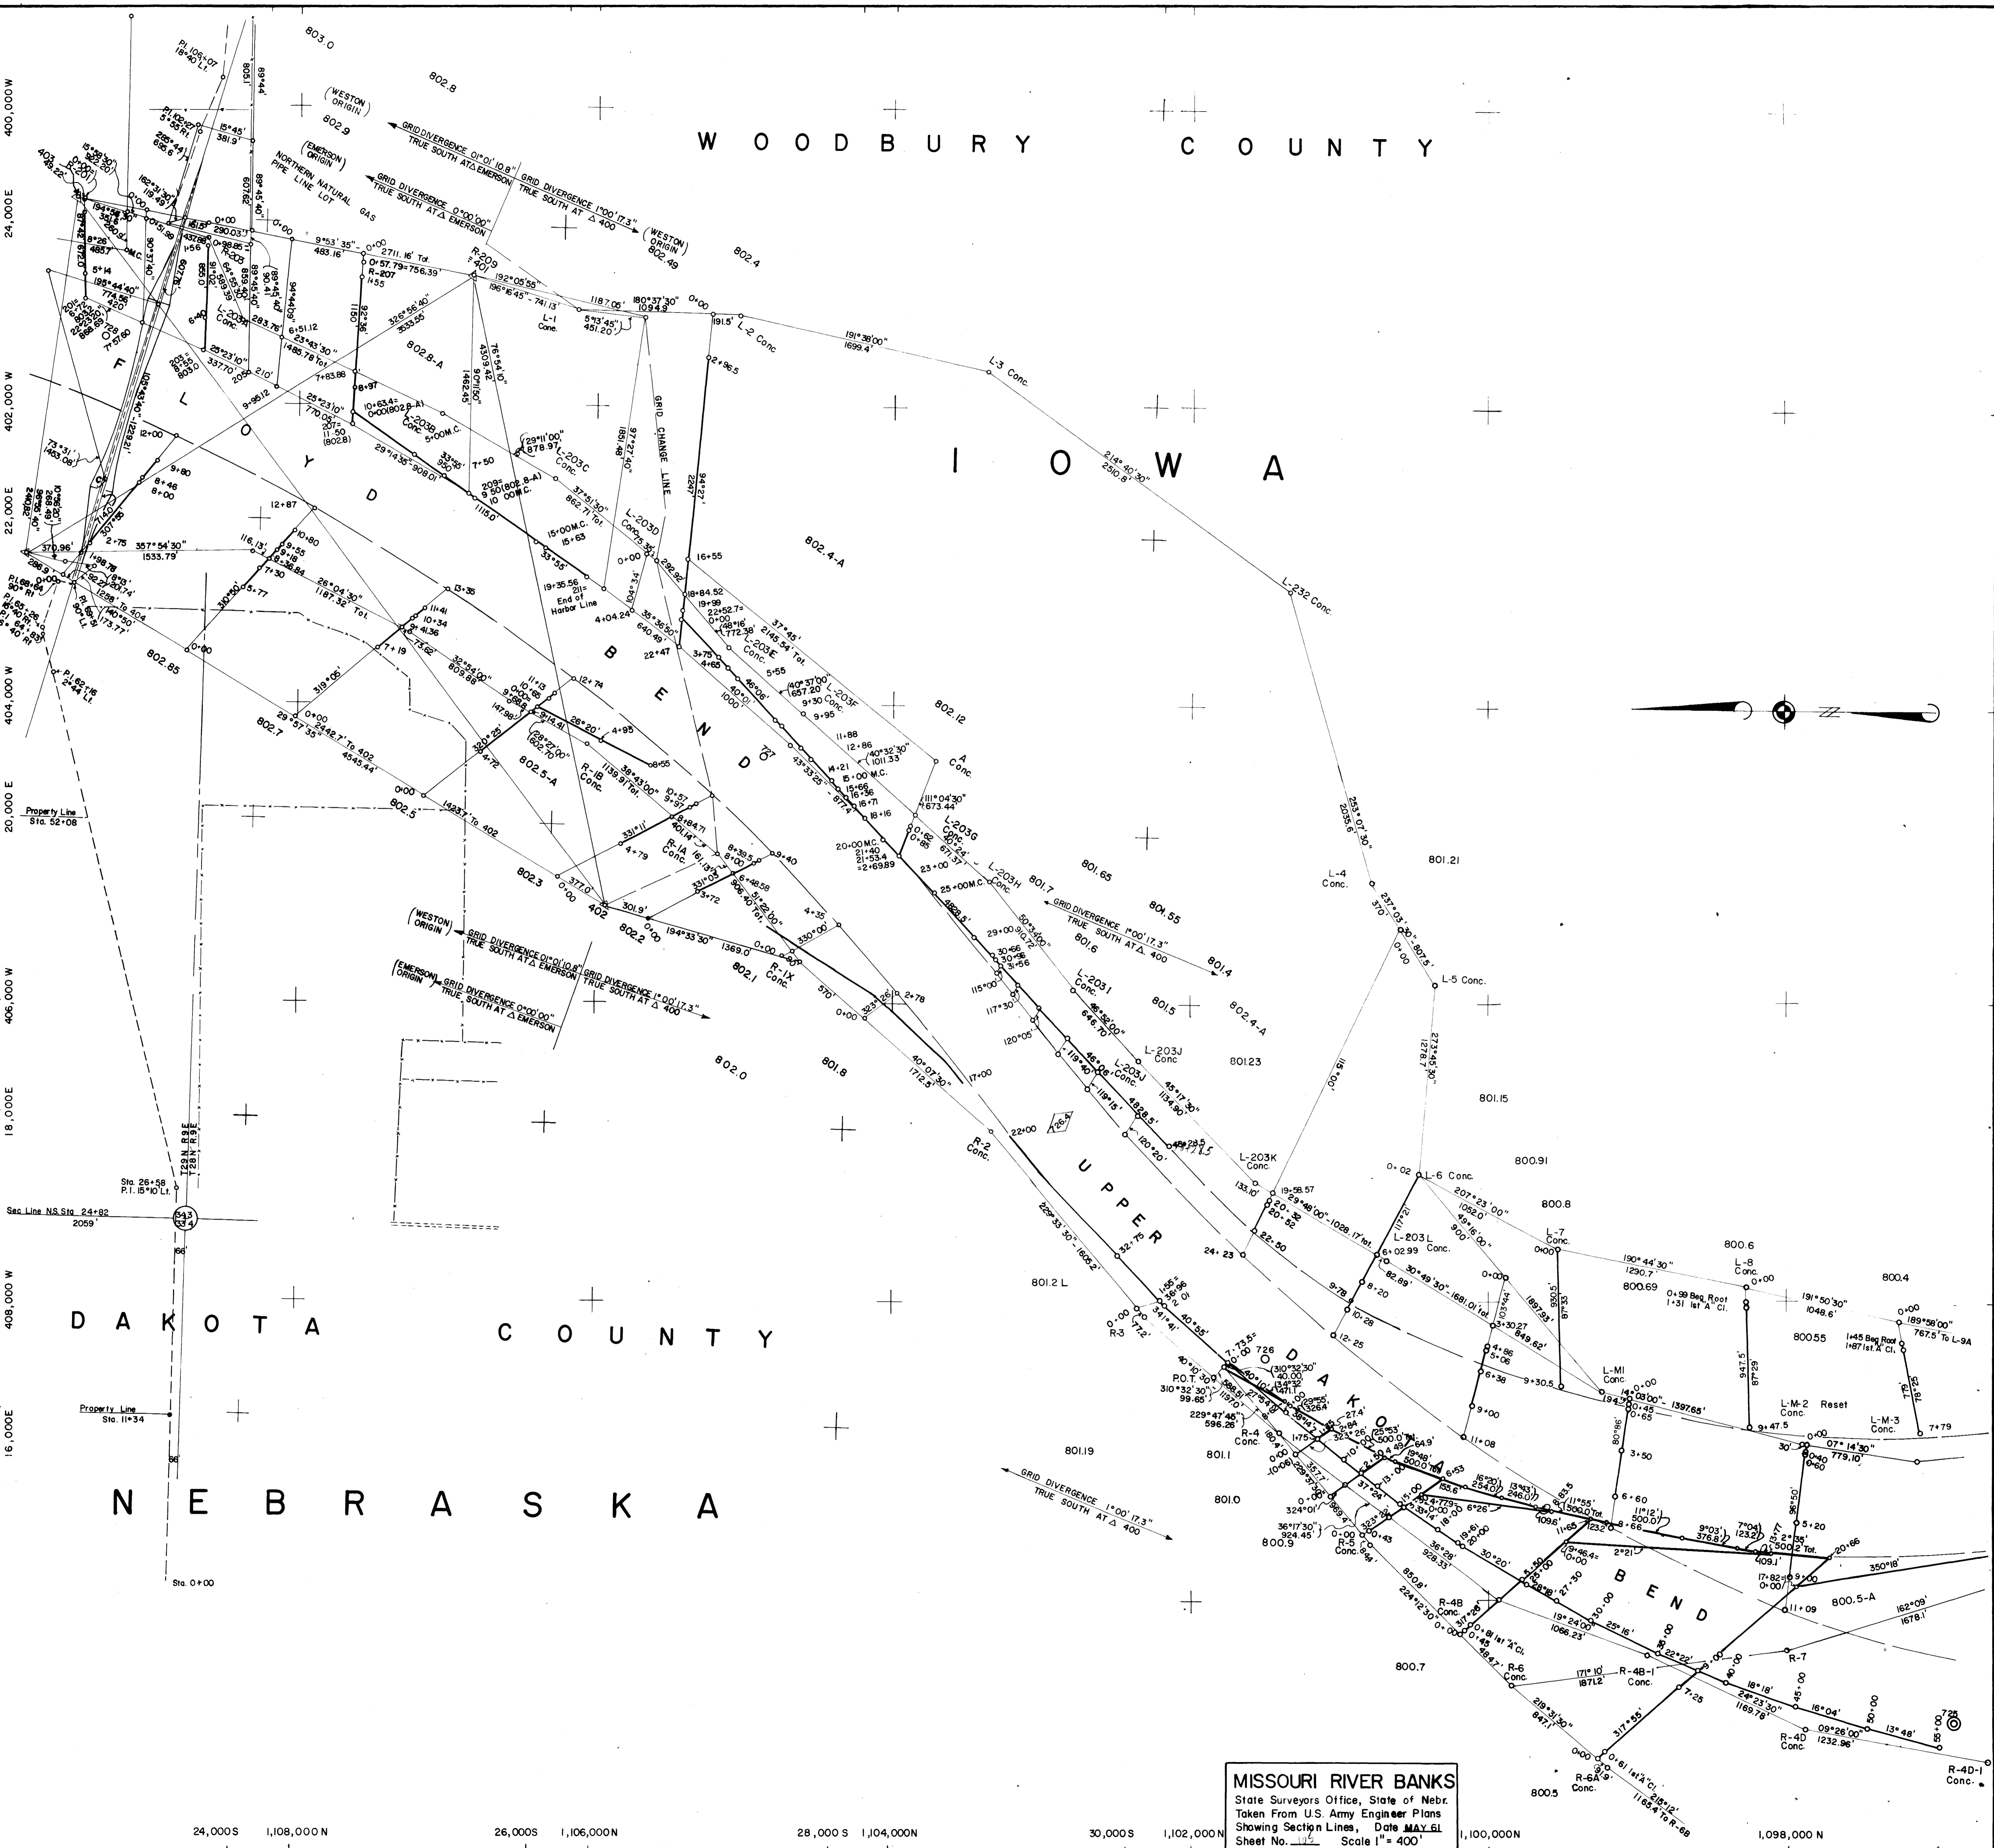

MISSOURI RIVER BANKS
State Surveyors Office, State of Nebr.
Taken From U.S. Army Engineer Plans
Showing Section Lines, Date MAY 61
Sheet No. 12 Scale 1" = 400'

24,000 S 1,108,000 N 26,000 S 1,106,000 N 28,000 S 1,104,000 N 30,000 S 1,102,000 N 1,100,000 N 1,098,000 N