


School

Farm House

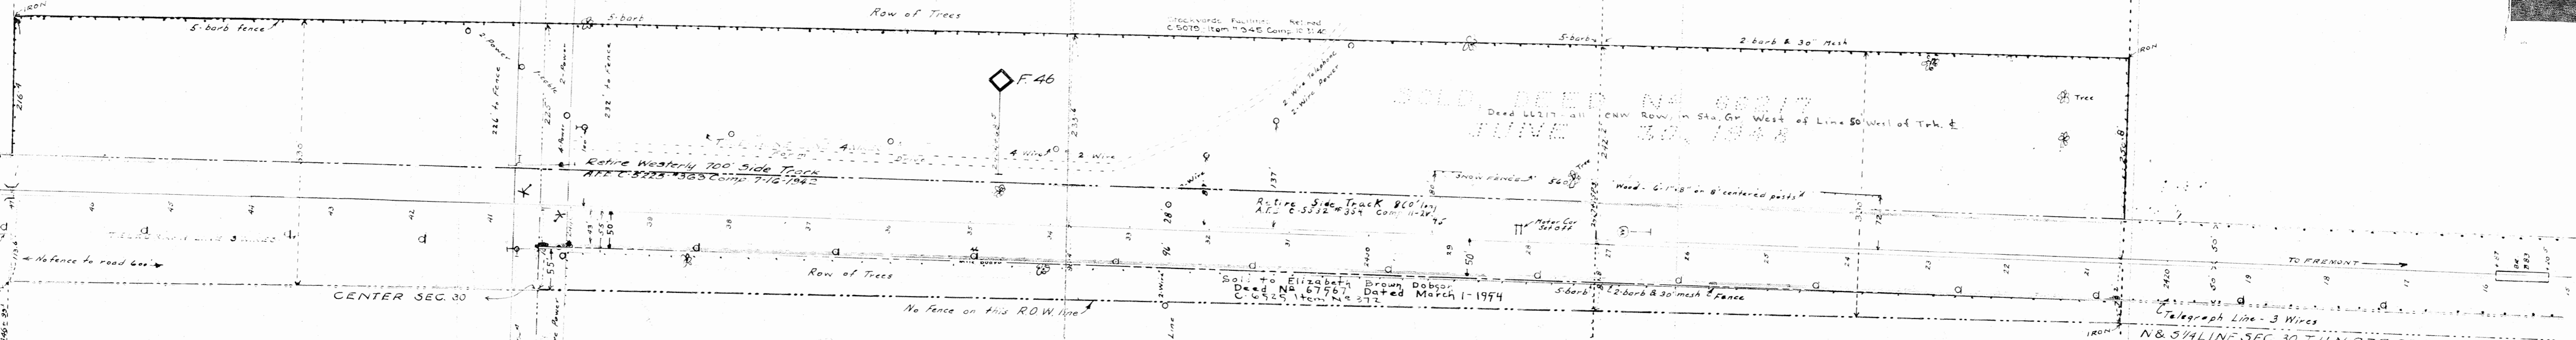

SOLD DEED NO. 68217
 Deed LL217 - all CNW Row, in Sta. Gr. West of Line 50' West of Trk. E
 JUNE 30, 1948

Sold to Elizabeth Brown Dobson
 Deed No. 67567 Dated March 1-1954
 C-6525 Item No. 372

TO FREMONT
 Telegraph Line - 3 Wires
 N & 3/4 LINE SEC 30 T11N R7E 6" P.M.

CHICAGO & NORTH WESTERN RY. NEBRASKA DIVISION
 Office of Division Engineer
 Location Davey-Neb (6.0 Mi. W) Date 6-20-1958
Old Arbor Station Grounds Map
in Sec 30 T11N R7E
 Map No. _____ Scale 1" = 100'



CHICAGO & NORTH WESTERN RY. NEBRASKA DIVISION
 Office of Division Engineer
 Location Dayey - Nbr. (G.O.N.W.) Date 6-20 1958
 Showing C & N W R. Co. Alignment through
Sec. 30 T. 11 N. R. 03 E.
 Map No. _____ Scale 1" = 400'