


REESTABLISH BLOCK CORNERS ALONG B STREET (U.S. HIGHWAY 6 & 34) SECTIONS 28 AND 29, TOWNSHIP 3 NORTH, RANGE 29 WEST, McCOOK, RED WILLOW COUNTY, NEBRASKA SHEET 1 OF 6

FILED
IN COUNTY CLERKS OFFICE
RED WILLOW CO., NE
JUN 26 2001
10:45 O'clock A.M.
Co. Clerk
Deputy

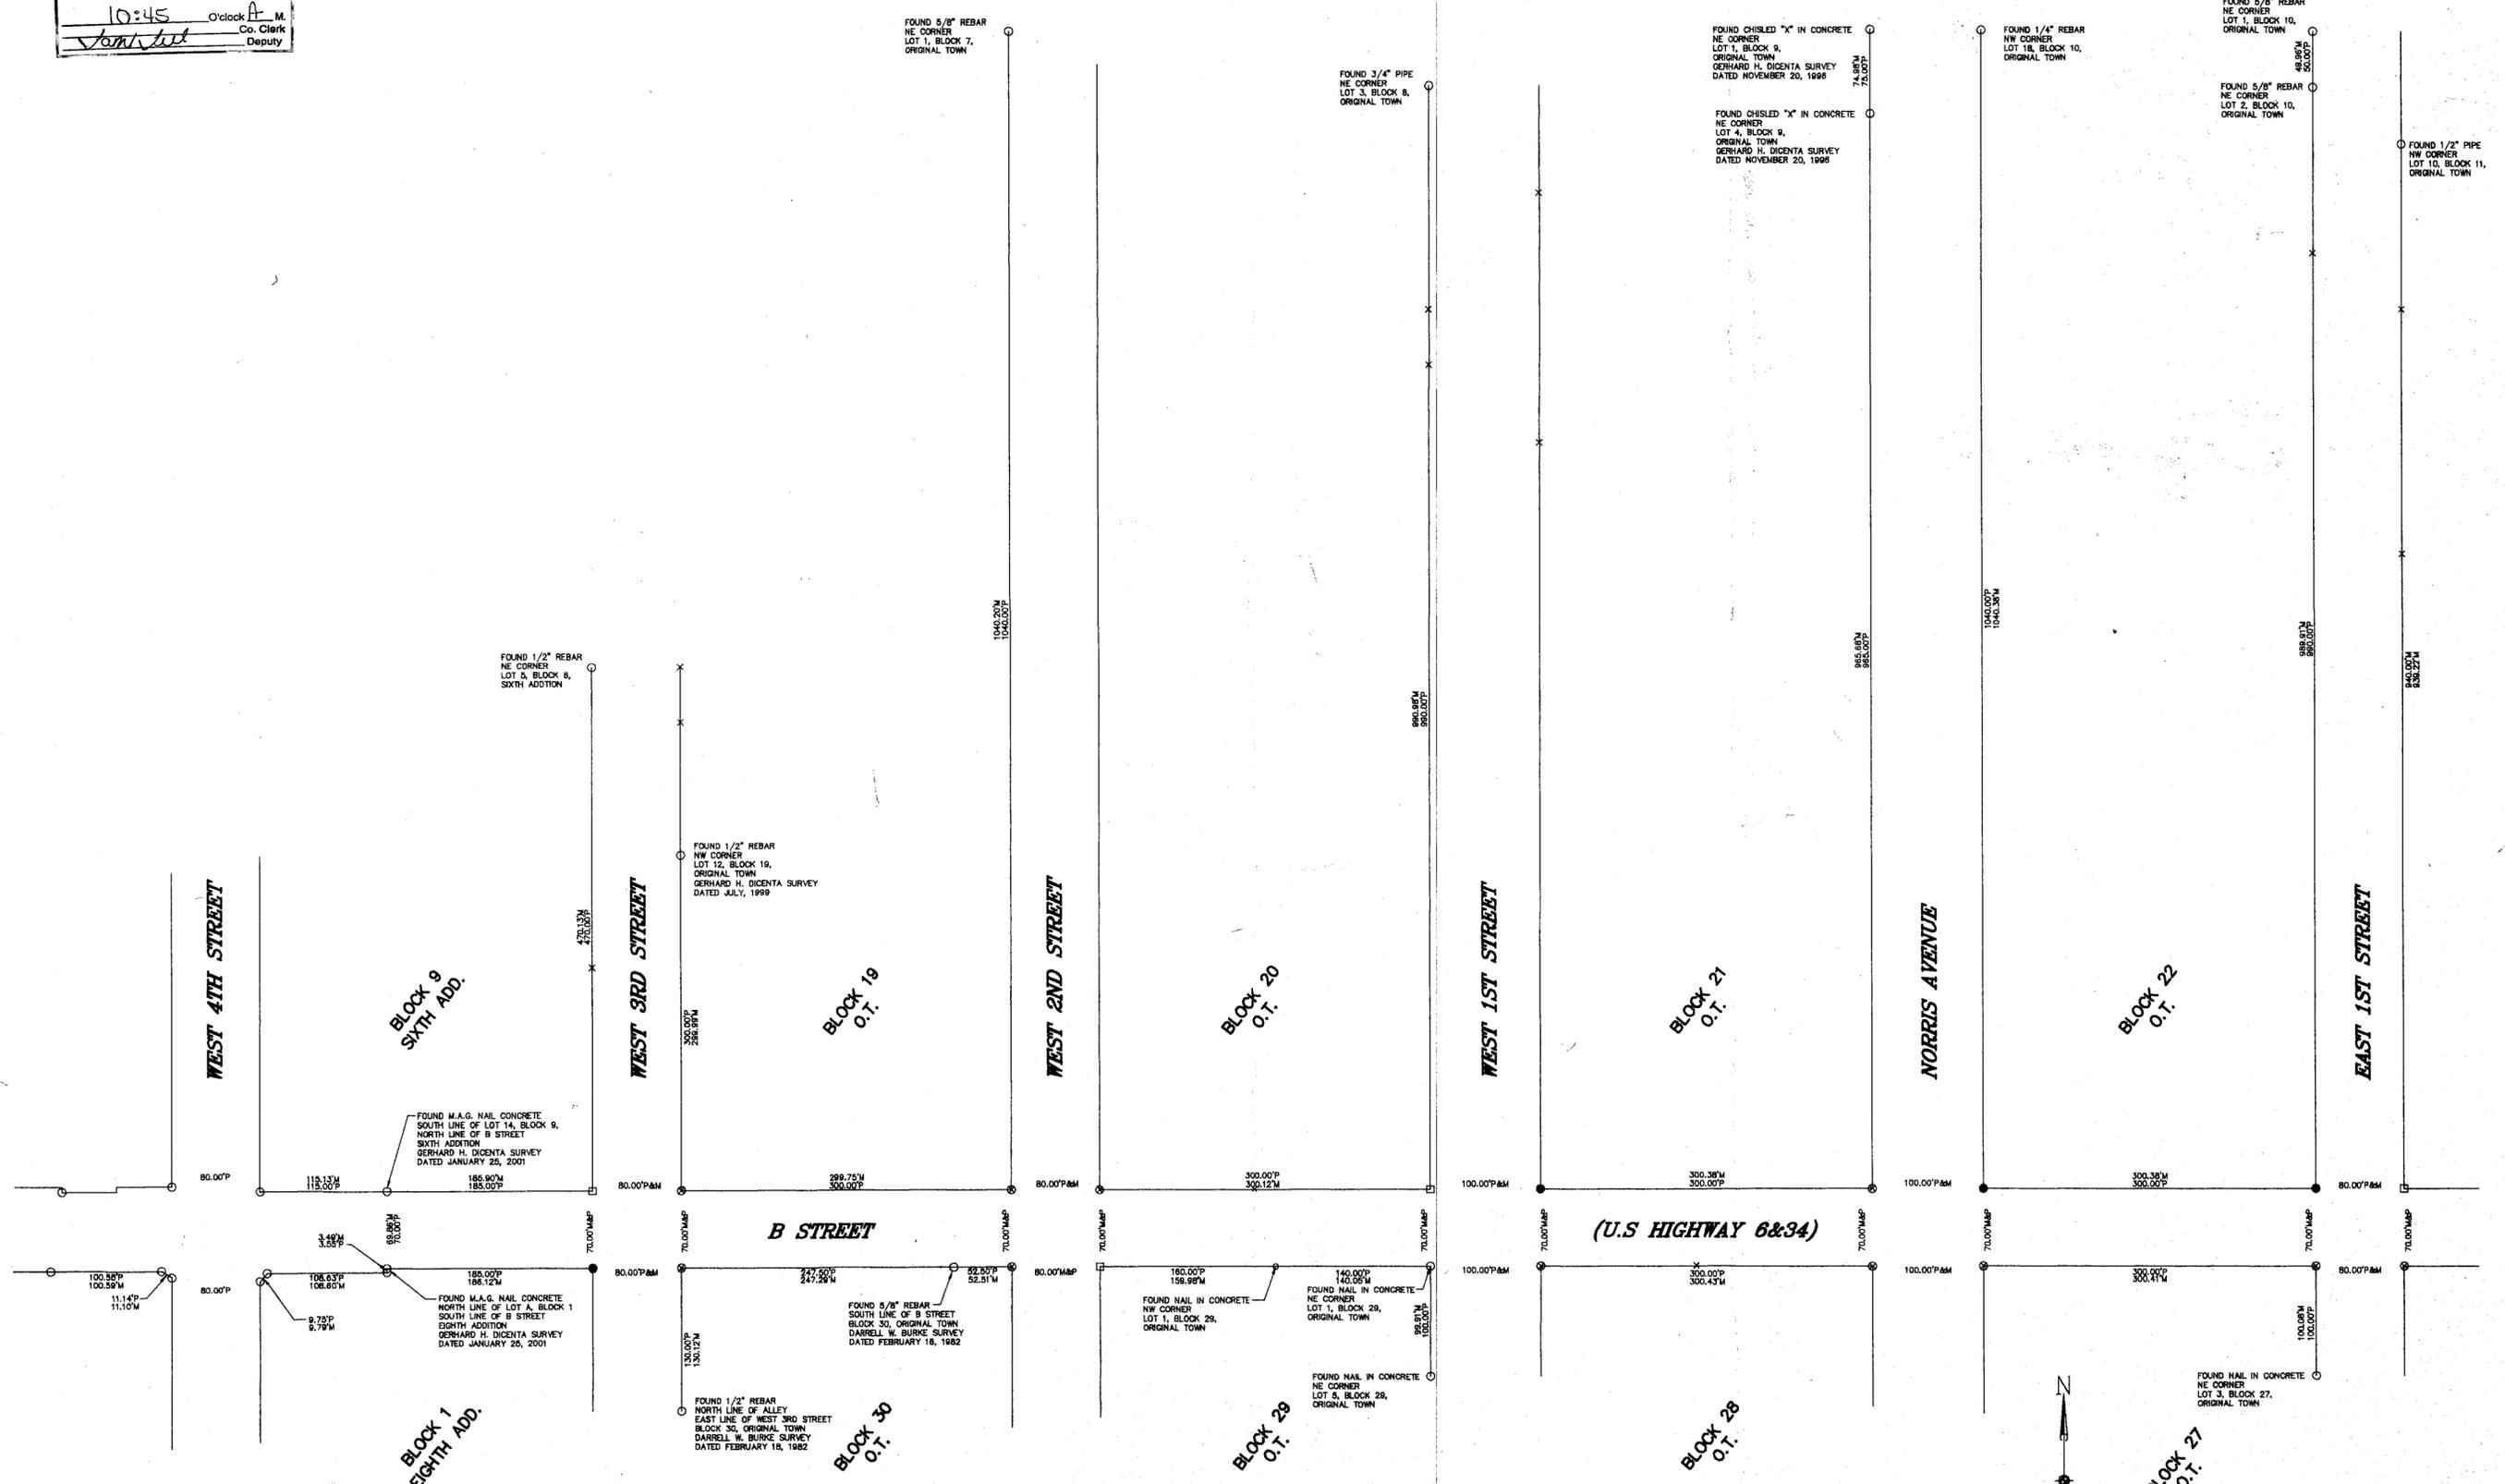

SURVEYOR'S CERTIFICATE:
I DO HEREBY CERTIFY THAT, UNDER MY PERSONAL SUPERVISION, THIS PLAT WAS PREPARED FROM AN ACTUAL SURVEY COMPLETED ON THE 22ND DAY OF MARCH, 2001, AND IS CORRECT TO THE BEST OF MY KNOWLEDGE.
DENNIS C. GRAHAM, REGISTERED LAND SURVEYOR
NEBRASKA REGISTRATION NUMBER 537



RECEIVED
JUN 04 2001
SURVEY RECORD REPOSITORY
RED WILLOW County
521-7416

- SCALE: 1 INCH = 100 FEET
- CORNERS FOUND (USED)
 - × CORNERS FOUND (NOT USED)
 - SET 5/8" REBAR
 - SET M.A.G. NAIL IN CONCRETE
 - ⊠ CORNER FALLS INSIDE BUILDING
 - △ FOUND SECTION CORNER
 - M MEASURED DISTANCE
 - P PLATTED DISTANCE
 - D DEEDED DISTANCE



OLSSON ASSOCIATES
CONSULTING ENGINEERS
701 4th Avenue, Suite 2C
P.O. Box 885
Holdrege, NE 68949
308-995-8706

REESTABLISH BLOCK CORNERS ALONG B STREET (U.S. HIGHWAY 6&34)
SECTIONS 28 AND 29, TOWNSHIP 3 NORTH, RANGE 29 WEST,
McCOOK, RED WILLOW COUNTY, NEBRASKA
SHEET 2 OF 6



FILED
IN COUNTY CLERKS OFFICE
RED WILLOW CO., NE
JUN 26 2001
10:45 O'clock A.M.
Jani J. [Signature] Co. Clerk
Deputy

FOUND 5/8" REBAR
NE CORNER
LOT 1, BLOCK 10,
ORIGINAL TOWN

FOUND 5/8" REBAR
NE CORNER
LOT 2, BLOCK 10,
ORIGINAL TOWN

FOUND 1/2" PIPE
NW CORNER
LOT 10, BLOCK 11,
ORIGINAL TOWN

FOUND 3/4" PIPE
NE CORNER
LOT 4, BLOCK 11,
ORIGINAL TOWN

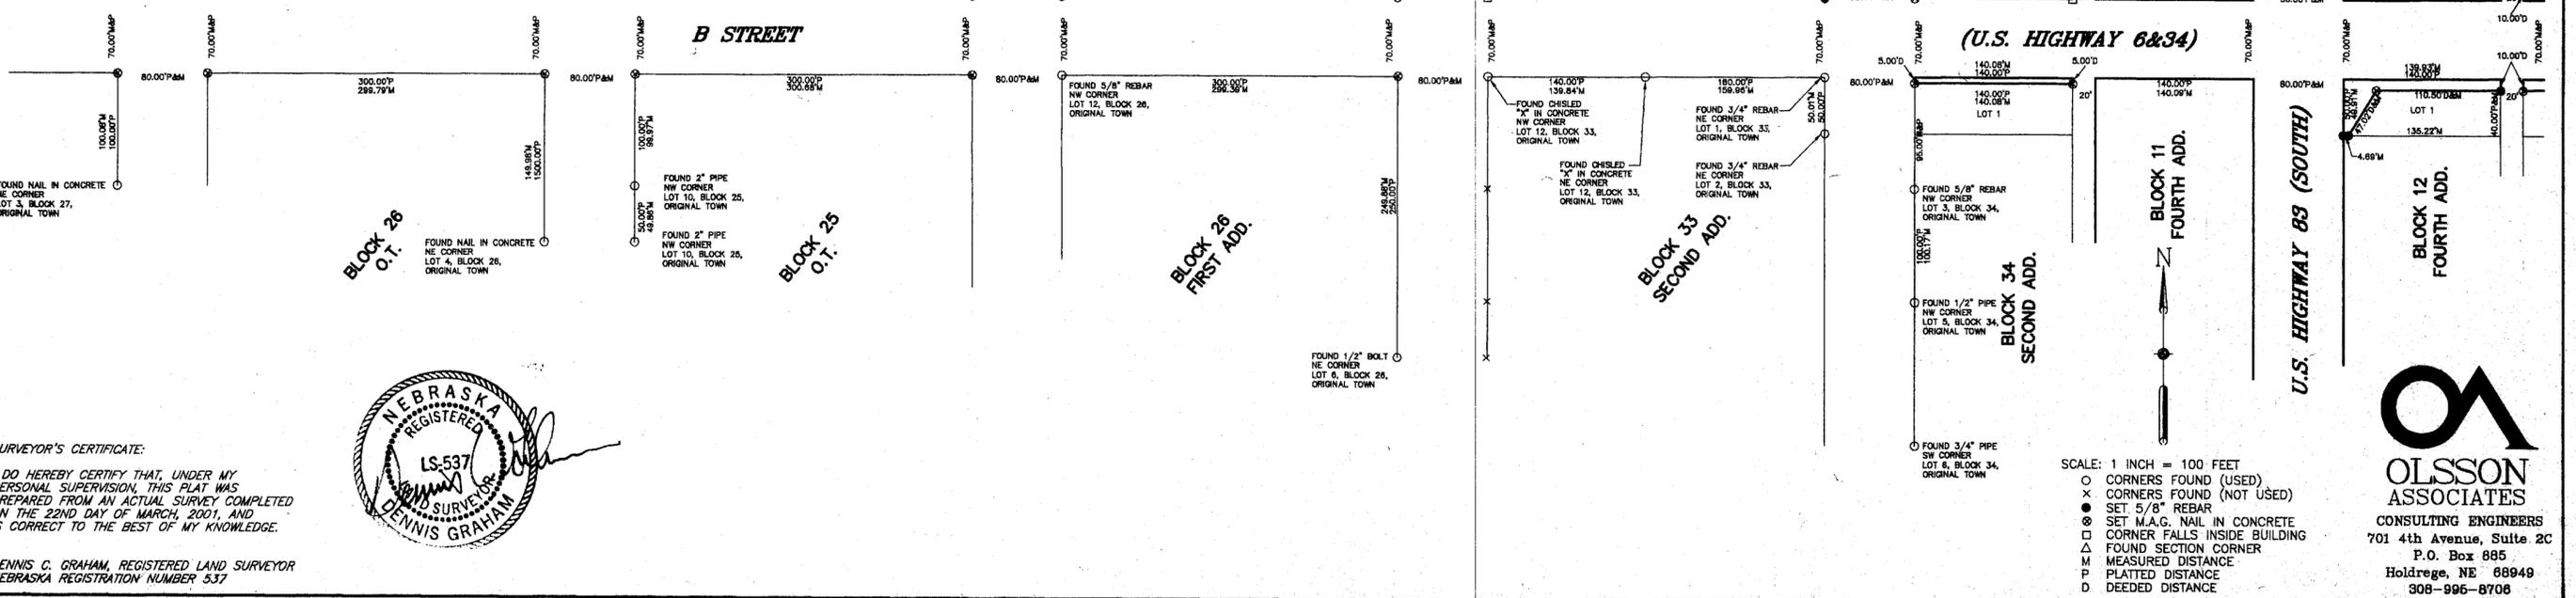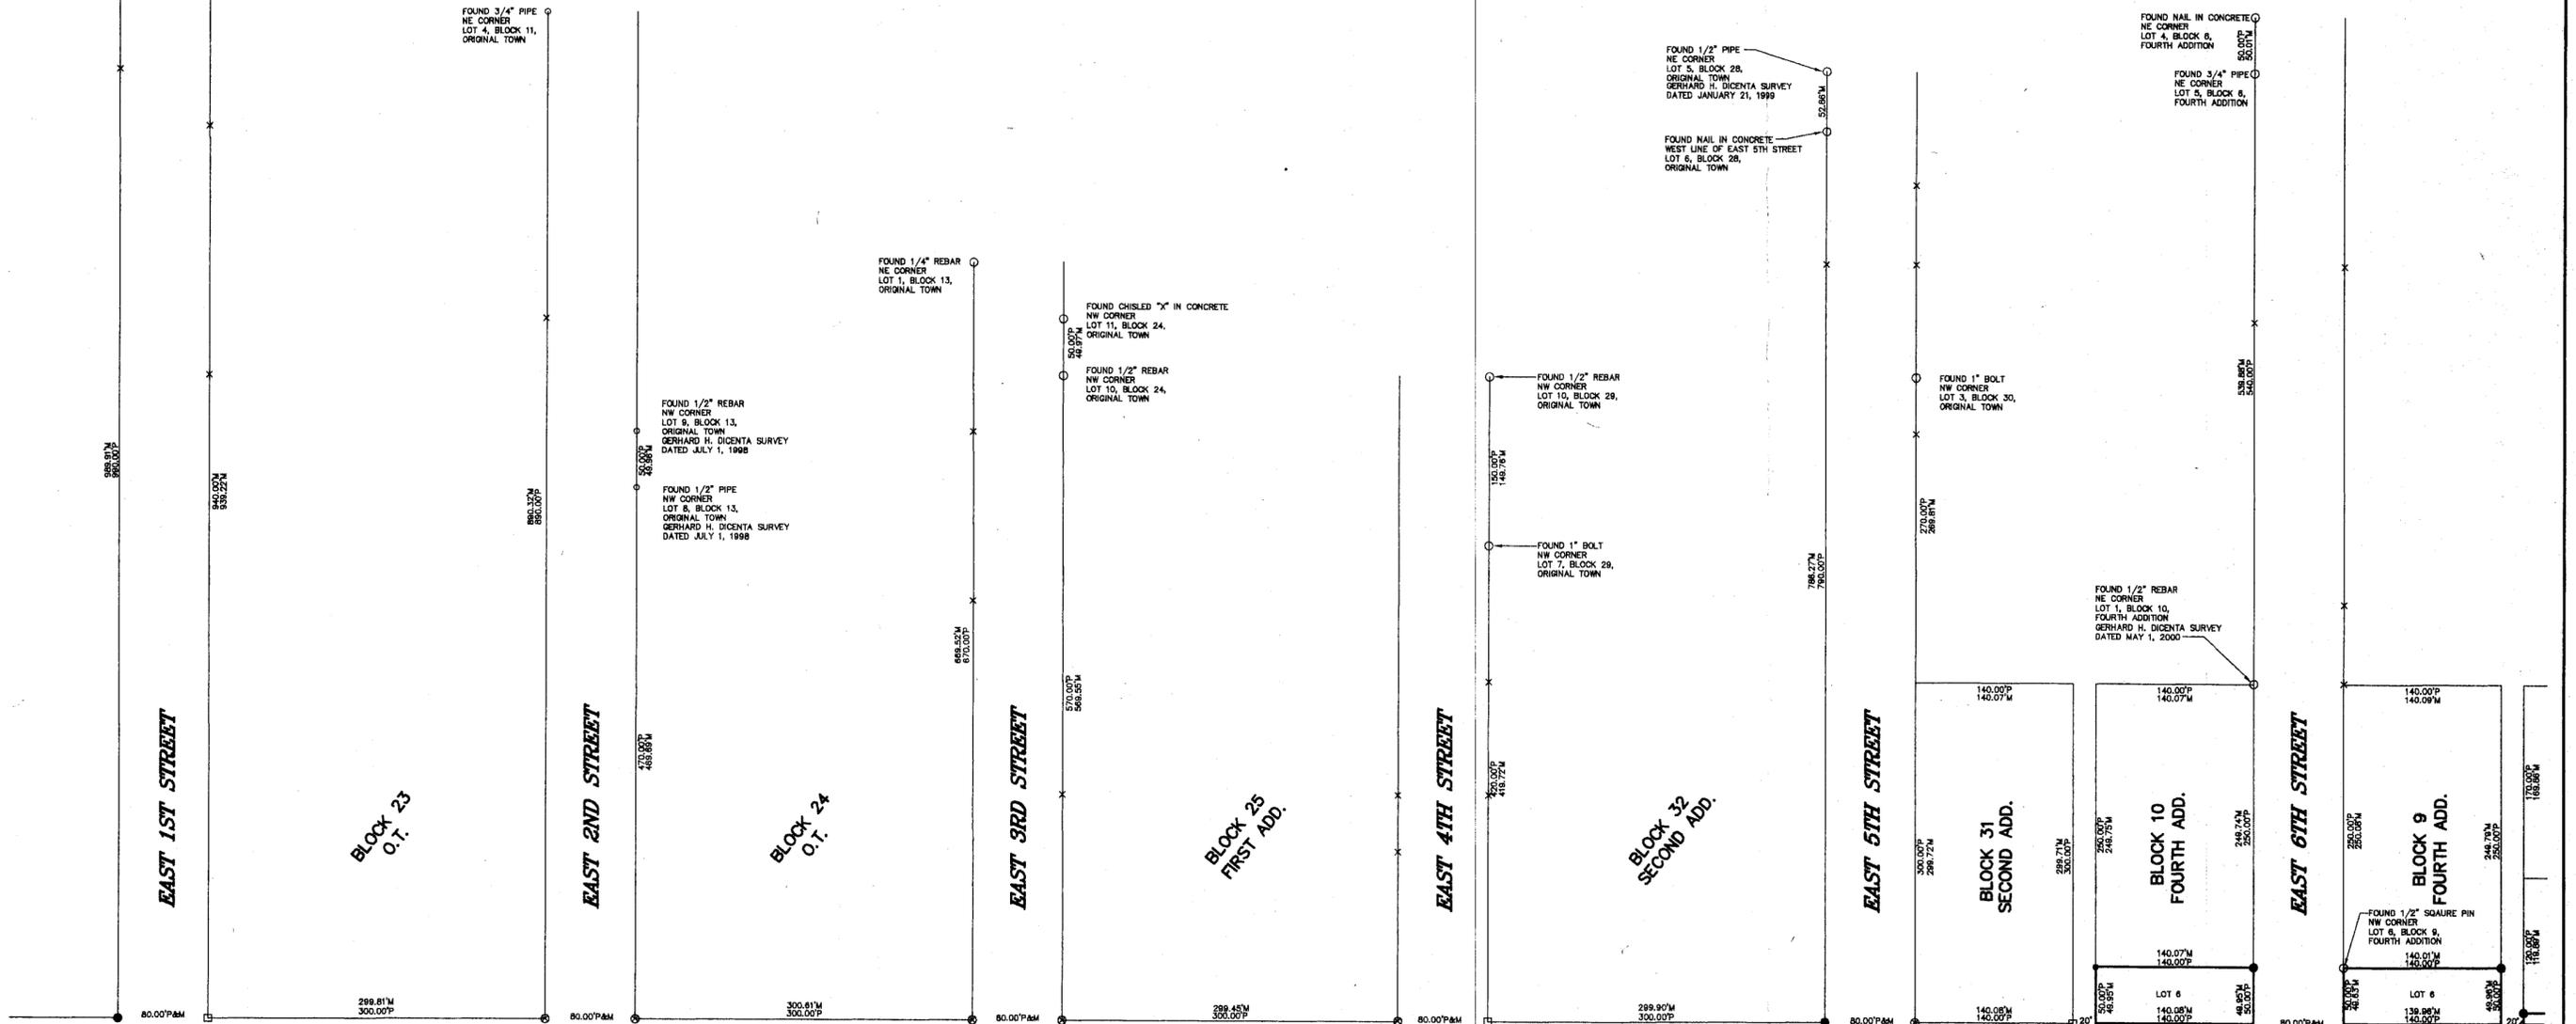

SURVEYOR'S CERTIFICATE:
I DO HEREBY CERTIFY THAT, UNDER MY
PERSONAL SUPERVISION, THIS PLAN WAS
PREPARED FROM AN ACTUAL SURVEY COMPLETED
ON THE 22ND DAY OF MARCH, 2001, AND
IS CORRECT TO THE BEST OF MY KNOWLEDGE.

DENNIS C. GRAHAM, REGISTERED LAND SURVEYOR
NEBRASKA REGISTRATION NUMBER 537





- SCALE: 1 INCH = 100 FEET
- CORNERS FOUND (USED)
 - × CORNERS FOUND (NOT USED)
 - SET 5/8" REBAR
 - ⊙ SET M.A.G. NAIL IN CONCRETE
 - CORNER FALLS INSIDE BUILDING
 - △ FOUND SECTION CORNER
 - M MEASURED DISTANCE
 - F PLATTED DISTANCE
 - D DEEDED DISTANCE

OLSSON ASSOCIATES
CONSULTING ENGINEERS
701 4th Avenue, Suite 2C
P.O. Box 885
Holdrege, NE 68949
308-996-8706

521-7576

REESTABLISH BLOCK CORNERS ALONG B STREET (U.S. HIGHWAY 6&34)
SECTIONS 28 AND 29, TOWNSHIP 3 NORTH, RANGE 29 WEST,
McCOOK, RED WILLOW COUNTY, NEBRASKA
SHEET 3 OF 6


FILED
IN COUNTY CLERK'S OFFICE
RED WILLOW CO., NE
JUN 26 2001
10:45 O'clock A.M.
Dennis C. Graham
Co. Clerk
Deputy

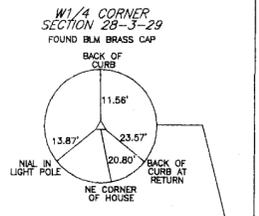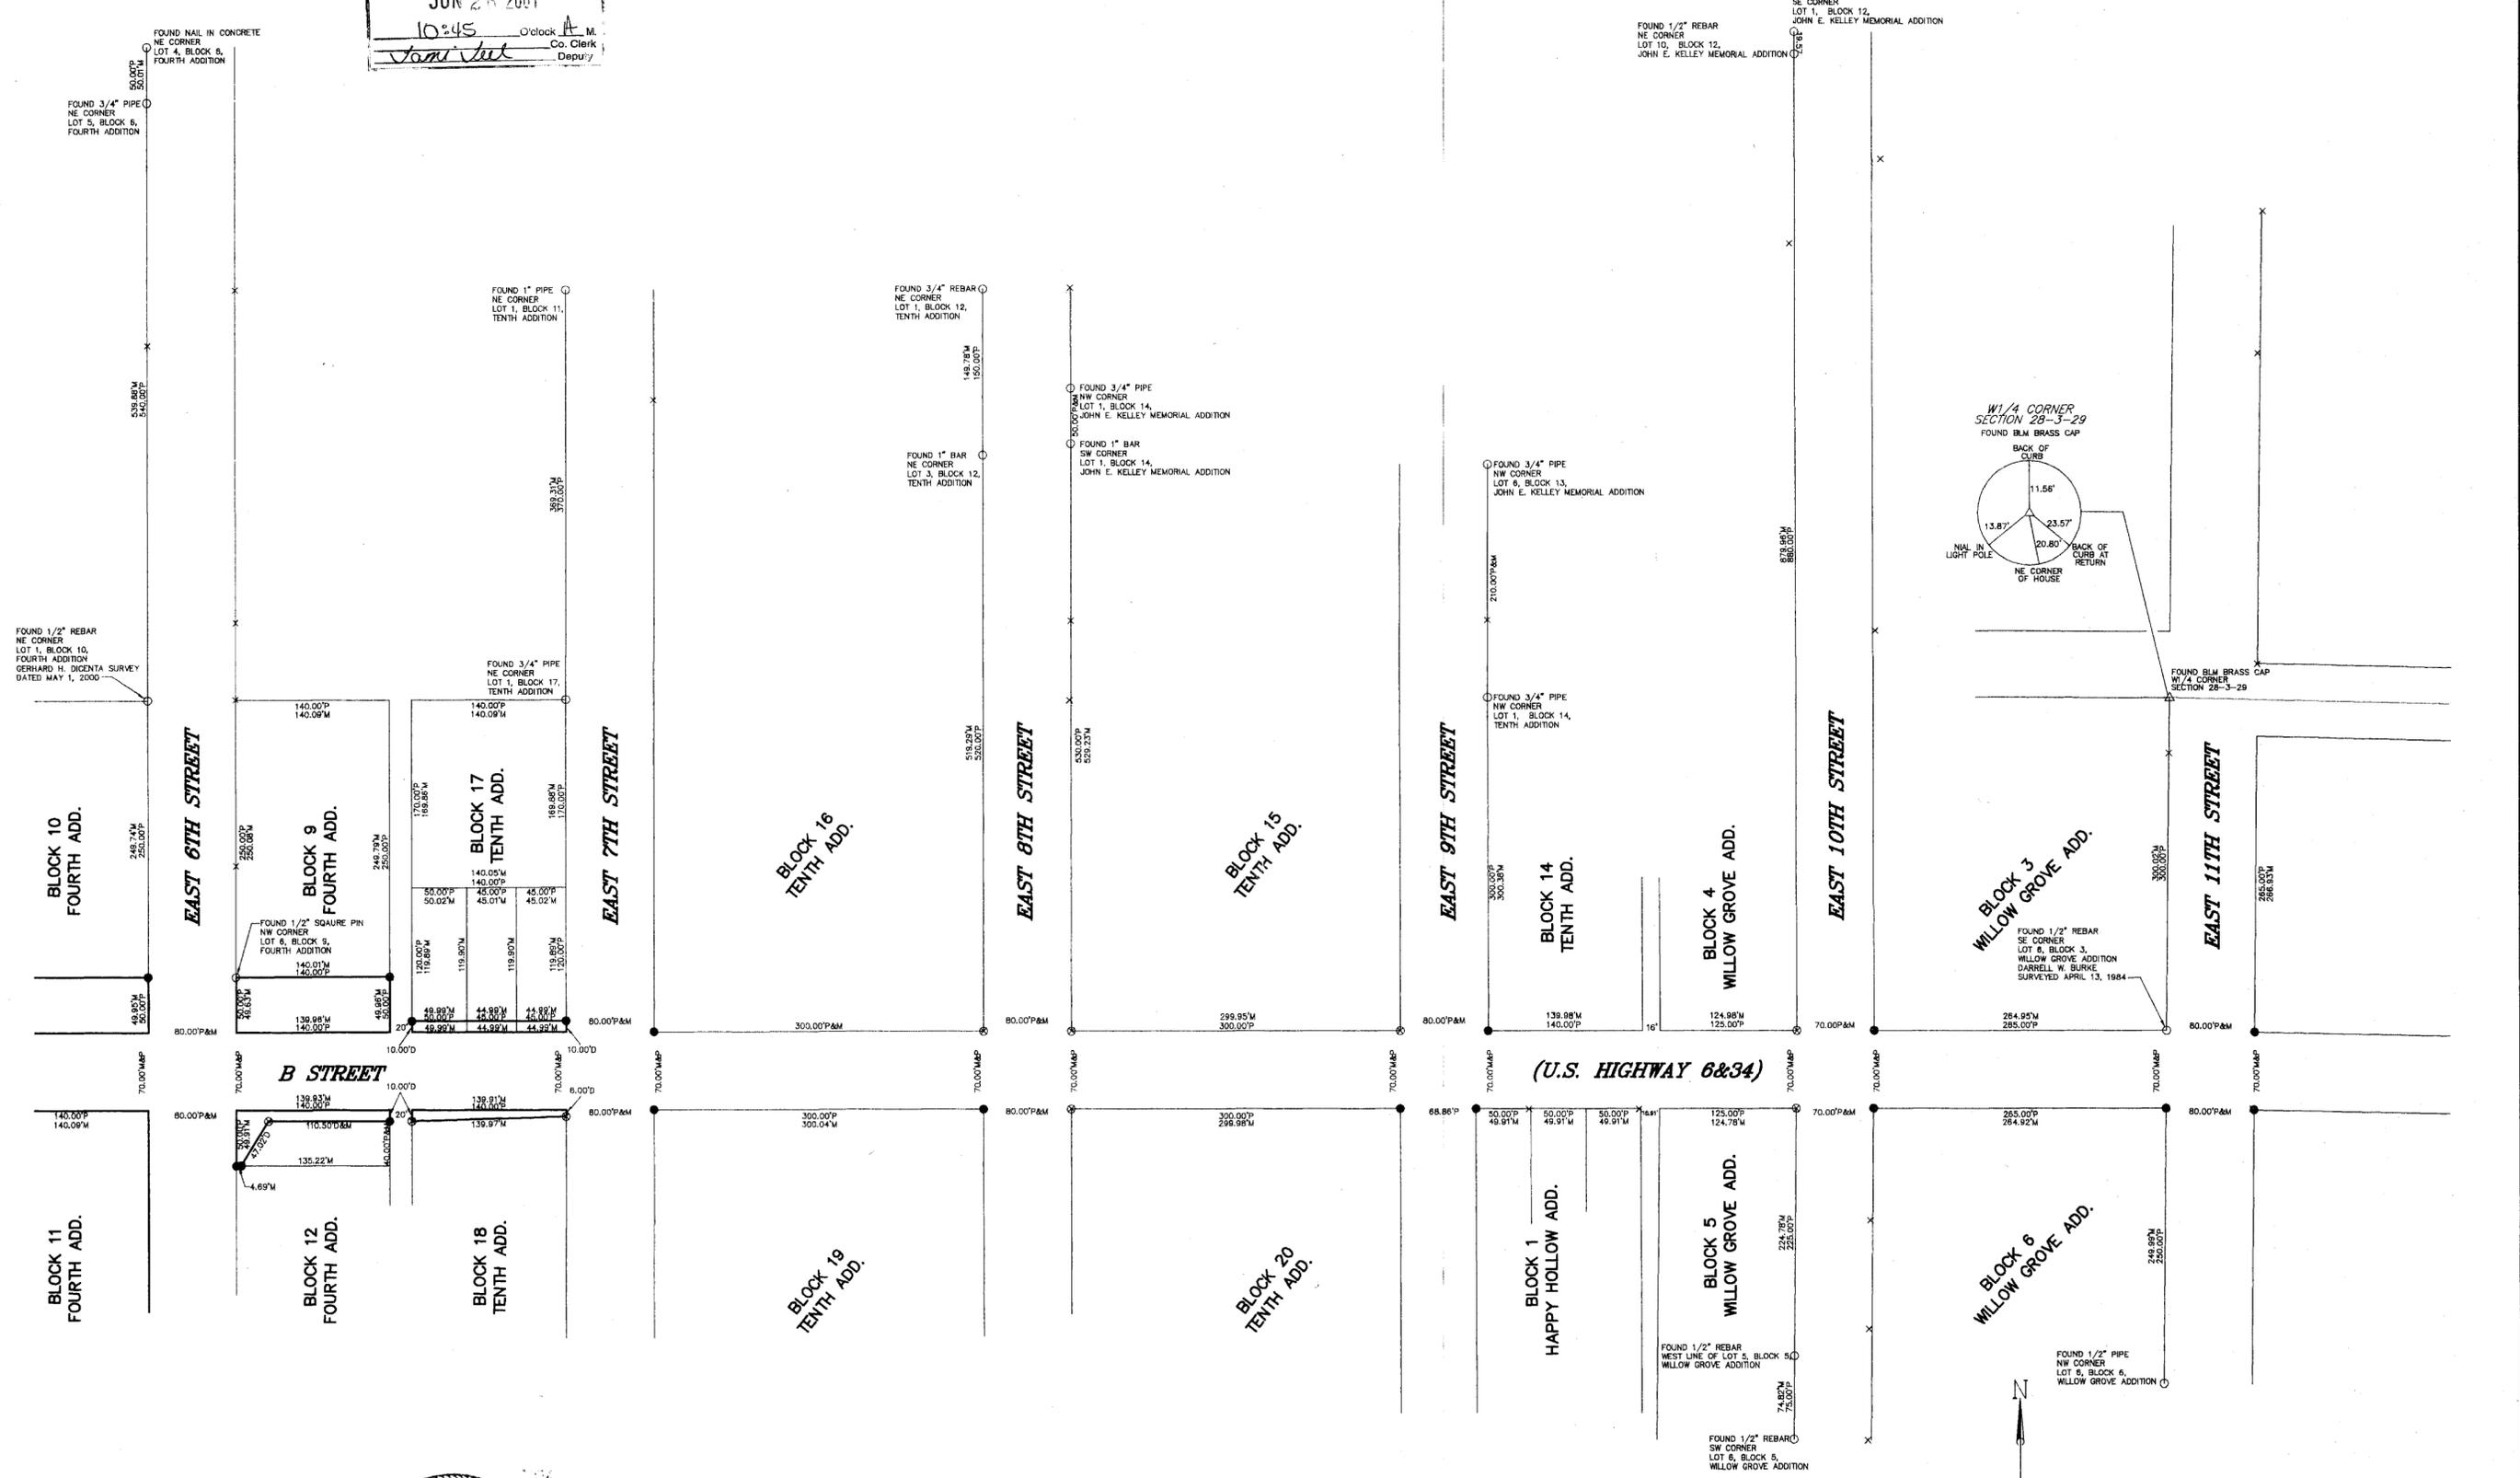

SURVEYOR'S CERTIFICATE:
I DO HEREBY CERTIFY THAT, UNDER MY PERSONAL SUPERVISION, THIS PLAT WAS PREPARED FROM AN ACTUAL SURVEY COMPLETED ON THE 22ND DAY OF MARCH, 2001, AND IS CORRECT TO THE BEST OF MY KNOWLEDGE.

DENNIS C. GRAHAM, REGISTERED LAND SURVEYOR
NEBRASKA REGISTRATION NUMBER 537




- SCALE: 1 INCH = 100 FEET
- CORNERS FOUND (USED)
 - × CORNERS FOUND (NOT USED)
 - SET 5/8" REBAR
 - ⊗ SET M.A.G. NAIL IN CONCRETE
 - CORNER FALLS INSIDE BUILDING
 - △ FOUND SECTION CORNER
 - M MEASURED DISTANCE
 - P PLATTED DISTANCE
 - D DEEDED DISTANCE

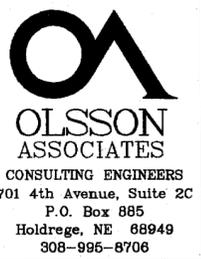

521-76 3/6

REESTABLISH BLOCK CORNERS ALONG B STREET (U.S. HIGHWAY 6&34)
SECTIONS 28 AND 29, TOWNSHIP 3 NORTH, RANGE 29 WEST,
McCOOK, RED WILLOW COUNTY, NEBRASKA
SHEET 4 OF 6

FILED
IN COUNTY CLERK'S OFFICE
RED WILLOW CO., NE
JUN 23 2001
10:45
A. M.
Co. Clerk
Dennis C. Graham
Deputy

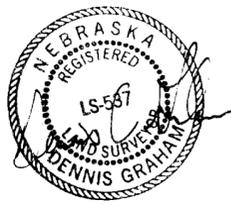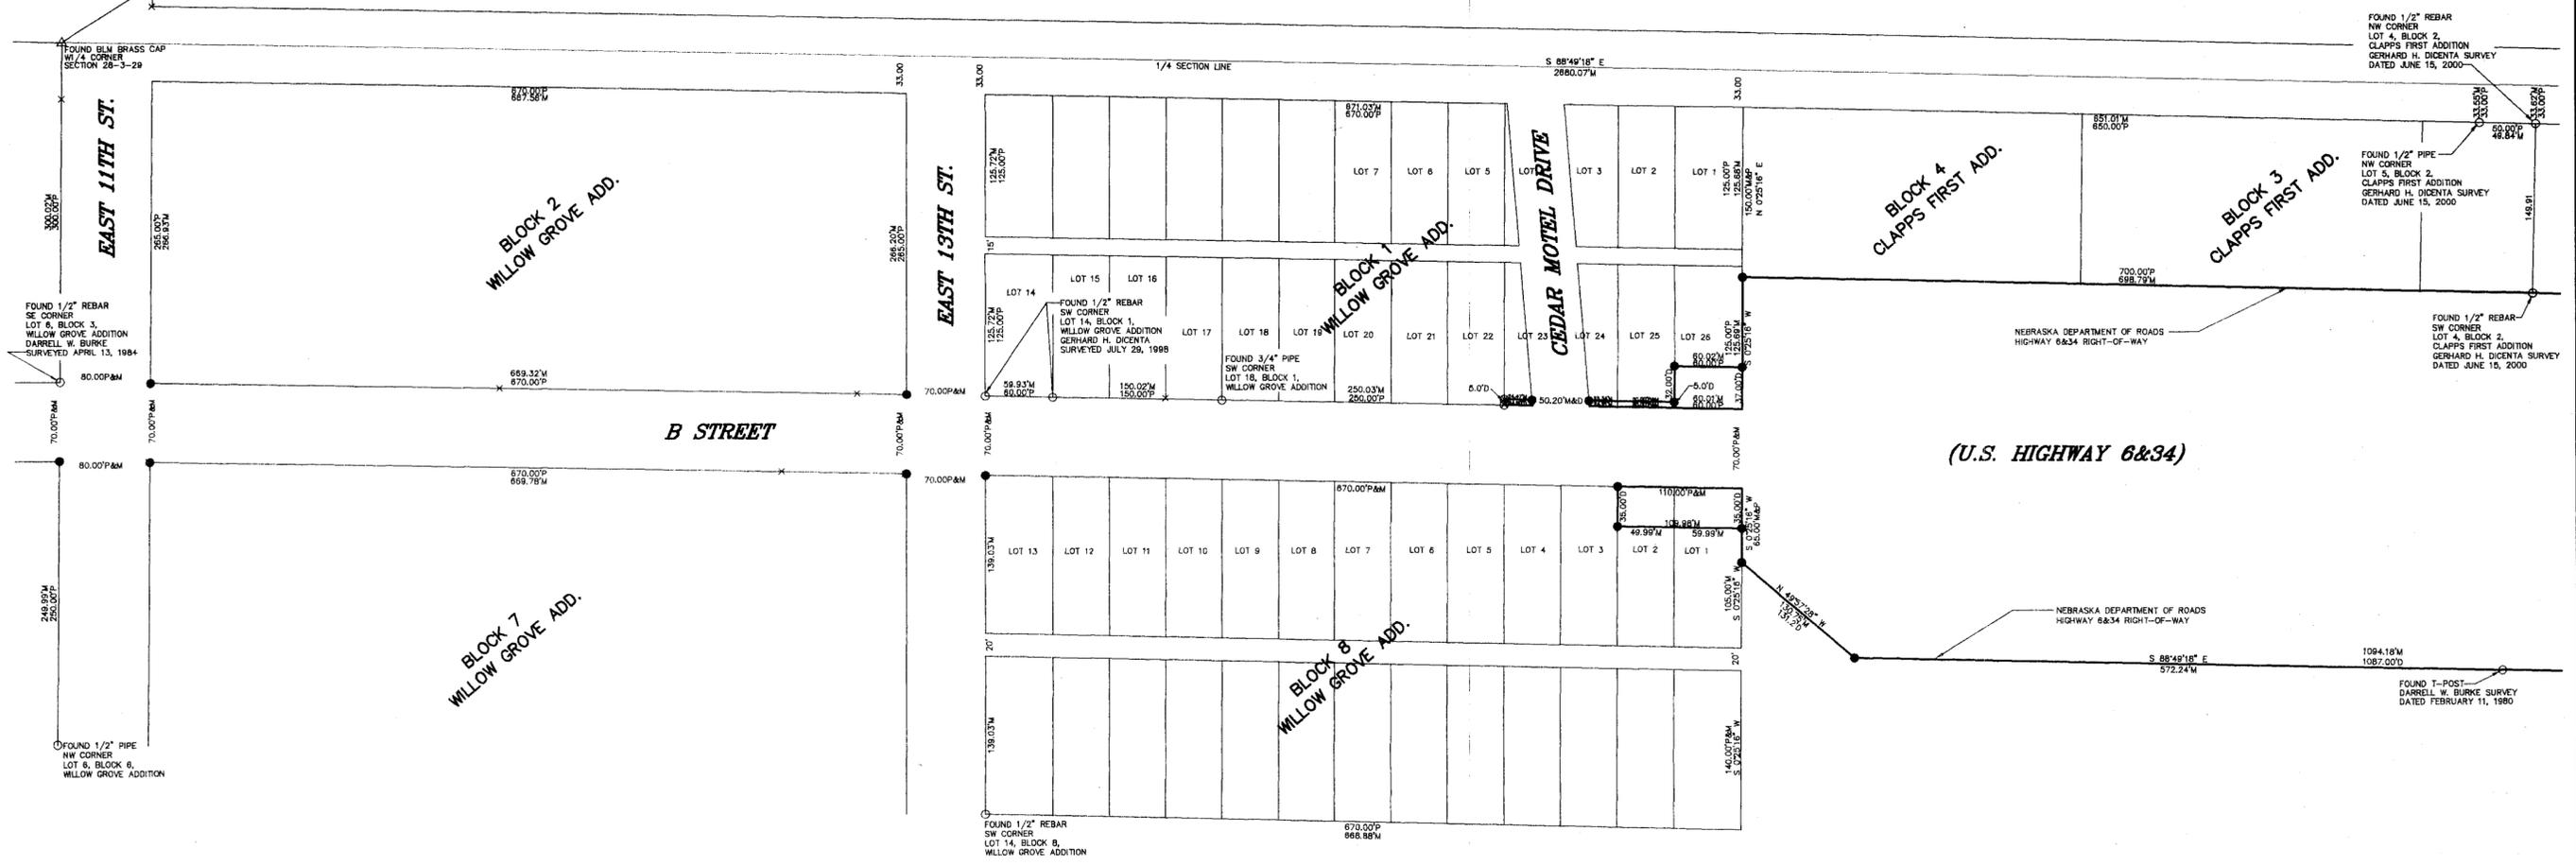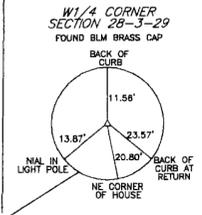

SURVEYOR'S CERTIFICATE:
I DO HEREBY CERTIFY THAT, UNDER MY PERSONAL SUPERVISION, THIS PLAT WAS PREPARED FROM AN ACTUAL SURVEY COMPLETED ON THE 22ND DAY OF MARCH, 2001, AND IS CORRECT TO THE BEST OF MY KNOWLEDGE.
DENNIS C. GRAHAM, REGISTERED LAND SURVEYOR
NEBRASKA REGISTRATION NUMBER 537



- SCALE: 1 INCH = 100 FEET
- CORNERS FOUND (USED)
 - × CORNERS FOUND (NOT USED)
 - SET 5/8" REBAR
 - ⊗ SET M.A.G. NAIL IN CONCRETE
 - CORNER FALLS INSIDE BUILDING
 - △ FOUND SECTION CORNER
 - M MEASURED DISTANCE
 - P PLATTED DISTANCE
 - D DEEDED DISTANCE



521-7746

REESTABLISH BLOCK CORNERS ALONG B STREET (U.S. HIGHWAY 6&34) SECTIONS 28 AND 29, TOWNSHIP 3 NORTH, RANGE 29 WEST, McCOOK, RED WILLOW COUNTY, NEBRASKA SHEET 5 OF 6

FILED
IN COUNTY CLERK'S OFFICE
RED WILLOW CO., NE
JUN 26 2001
10:45
D'Clock A. M.
Co. Clerk
Deputy

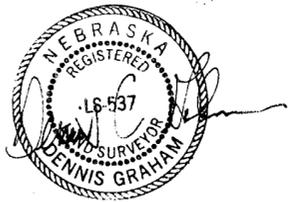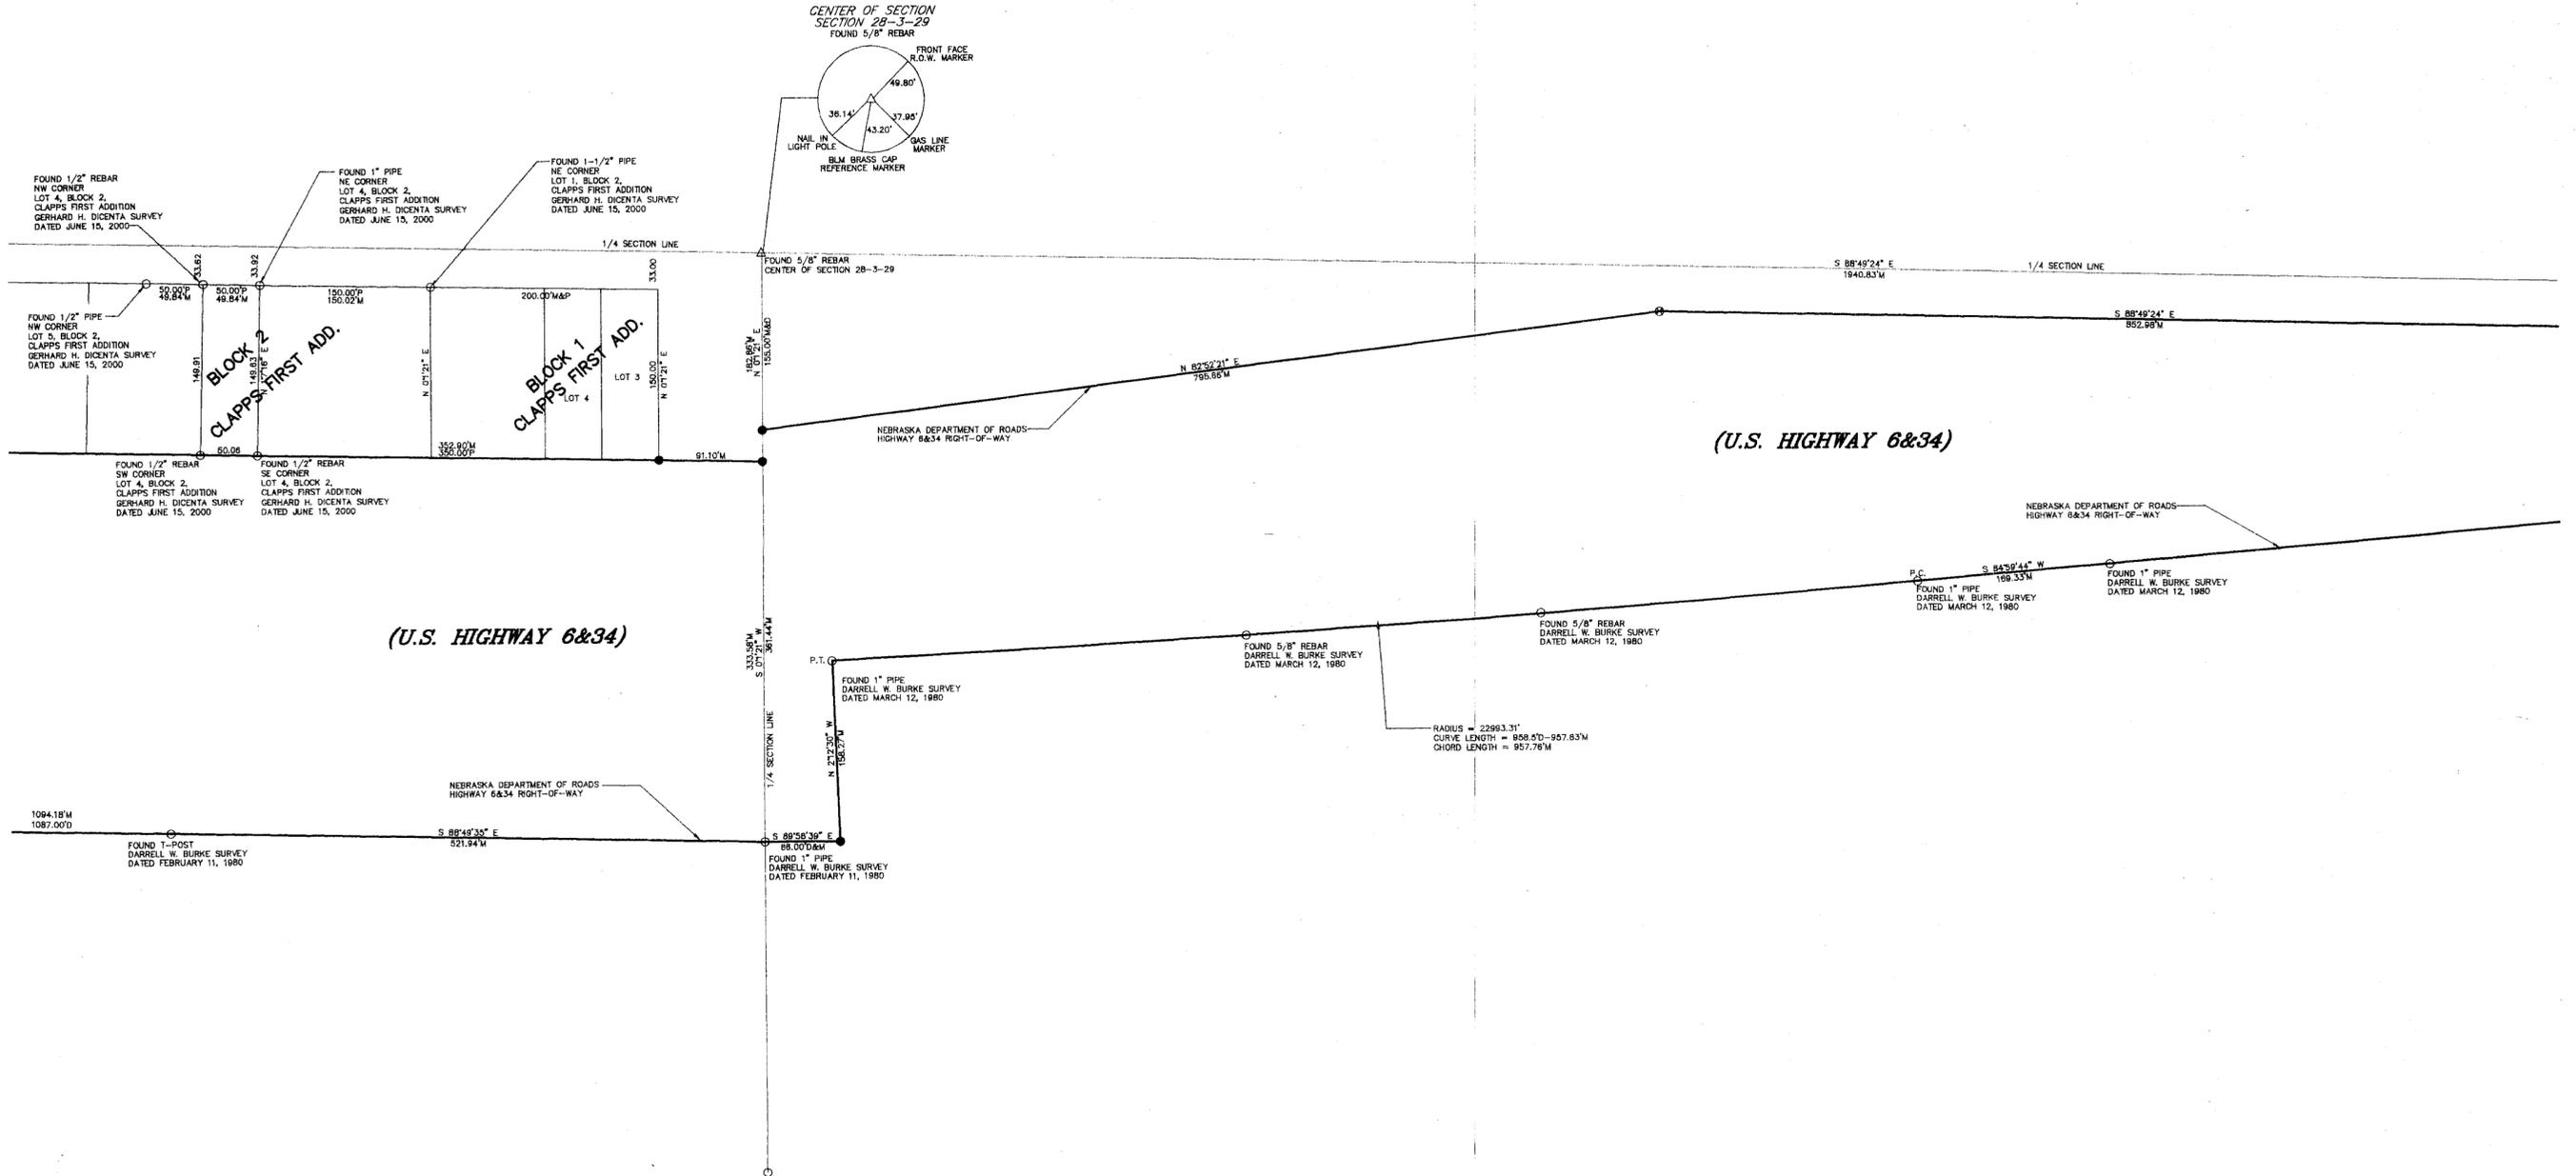

SURVEYOR'S CERTIFICATE:
I DO HEREBY CERTIFY THAT, UNDER MY PERSONAL SUPERVISION, THIS PLAT WAS PREPARED FROM AN ACTUAL SURVEY COMPLETED ON THE 22ND DAY OF MARCH, 2001, AND IS CORRECT TO THE BEST OF MY KNOWLEDGE.

DENNIS C. GRAHAM, REGISTERED LAND SURVEYOR
NEBRASKA REGISTRATION NUMBER 537



- SCALE: 1 INCH = 100 FEET
- CORNERS FOUND (USED)
- × CORNERS FOUND (NOT USED)
- SET 5/8" REBAR
- ⊗ SET M.A.C. NAIL IN CONCRETE
- CORNER FALLS INSIDE BUILDING
- △ FOUND SECTION CORNER
- M MEASURED DISTANCE
- P PLATTED DISTANCE
- D DEEDED DISTANCE

OLSSON ASSOCIATES
CONSULTING ENGINEERS
701 4th Avenue, Suite 2C
P.O. Box 885
Holdrege, NE 68949
308-995-8706

521-7856

REESTABLISH BLOCK CORNERS ALONG B STREET (U.S. HIGHWAY 6&34)
SECTIONS 28 AND 29, TOWNSHIP 3 NORTH, RANGE 29 WEST,
McCOOK, RED WILLOW COUNTY, NEBRASKA
SHEET 6 OF 6

FILED
IN COUNTY CLERK'S OFFICE
RED WILLOW CO., NE
JUN 23 2001
10:45 O'clock A.M.
Jami Luk Co. Clerk
Deputy

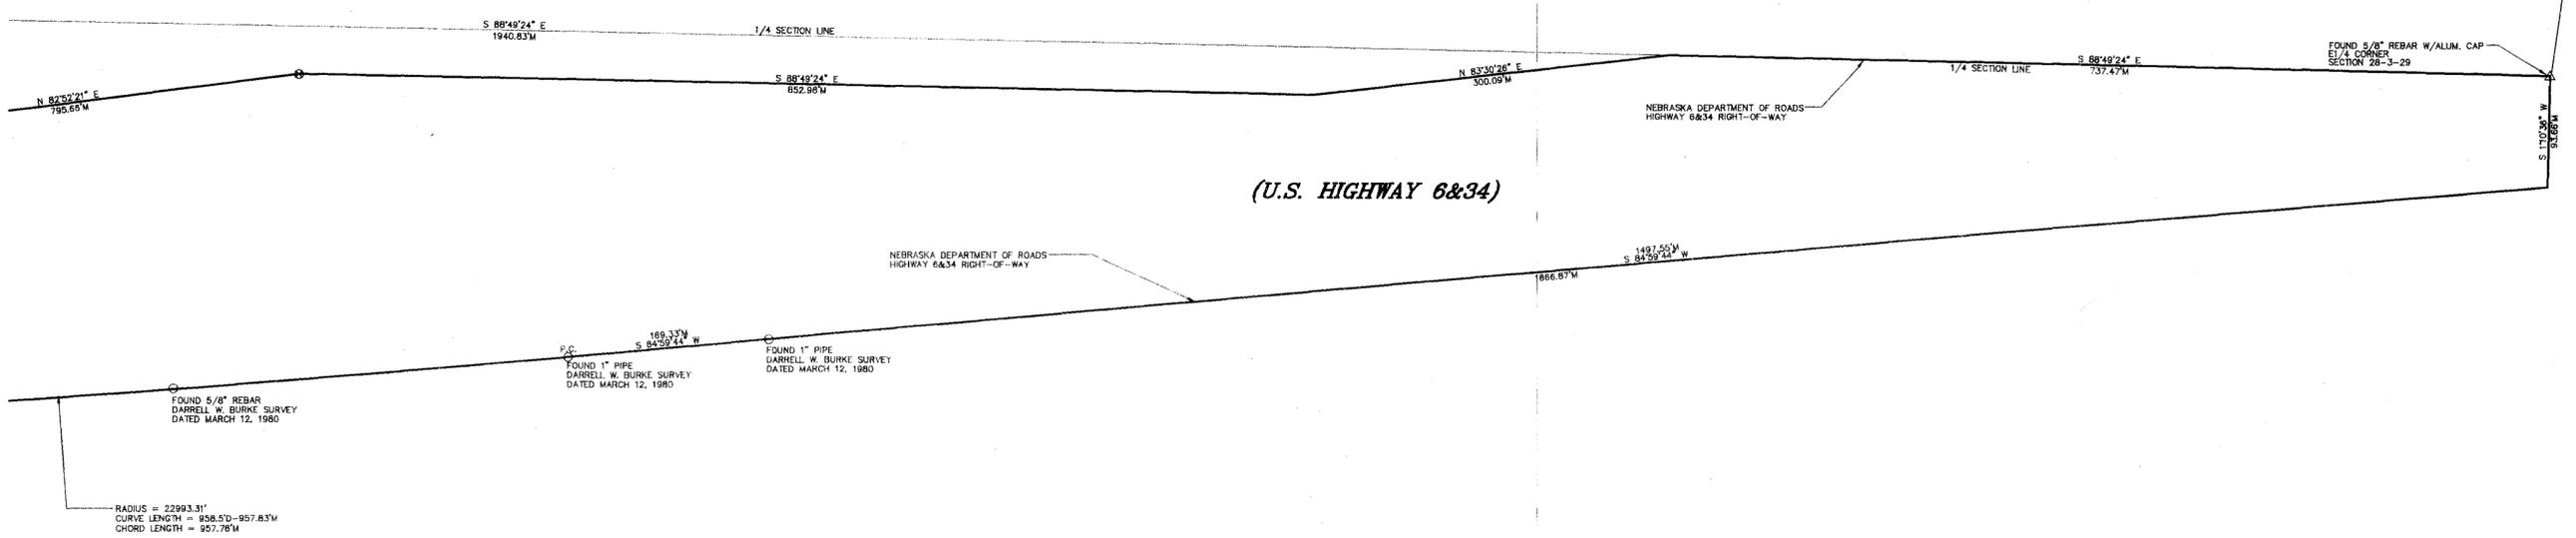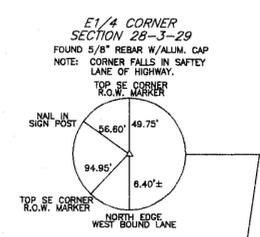

(U.S. HIGHWAY 6&34)

RADIUS = 22993.31'
CURVE LENGTH = 958.50'-957.83M
CHORD LENGTH = 957.78M

SURVEYOR'S CERTIFICATE:
I DO HEREBY CERTIFY THAT, UNDER MY PERSONAL SUPERVISION, THIS PLAT WAS PREPARED FROM AN ACTUAL SURVEY COMPLETED ON THE 22ND DAY OF MARCH, 2001, AND IS CORRECT TO THE BEST OF MY KNOWLEDGE.



DENNIS C. GRAHAM, REGISTERED LAND SURVEYOR
NEBRASKA REGISTRATION NUMBER 537



- SCALE: 1 INCH = 100 FEET
- CORNERS FOUND (USED)
 - × CORNERS FOUND (NOT USED)
 - SET 5/8" REBAR
 - ⊗ SET M.A.G. NAIL IN CONCRETE
 - CORNER FALLS INSIDE BUILDING
 - △ FOUND SECTION CORNER
 - M MEASURED DISTANCE
 - P PLATTED DISTANCE
 - D DEEDED DISTANCE

OLSSON ASSOCIATES
CONSULTING ENGINEERS
701 4th Avenue, Suite 2C
P.O. Box 885
Holdrege, NE 68949
308-995-8706

521-796/6